

ADDENDUM NO. 1

OWNER: Municipality of Southwold
DATE: June 11, 2019
PROJECT: Shedden Athletic Park Washroom and Pavilion
JOB NUMBER: 219073





**SPRIET
ASSOCIATES**
ENGINEERS & ARCHITECTS
155 York Street
London, Ontario N6A 1A8
Tel. (519) 672-4100
Fax (519) 433-9351
E-mail: mail@spriet.on.ca
www.spriet.on.ca

This Addendum forms part of the contract documents and is to be read, interpreted, and coordinated with all other parts.

The cost of all contained herein is to be included in the contract sum. The following revisions supersede the information contained in the original drawings and specifications issued for the above-named project to the extent referenced and shall become part thereof. Acknowledge receipt of this Addendum by inserting its number and date on the Tender Form. Failure to do so may subject the Bidder to disqualification.

Description:

1. Closing date has been moved for Friday June 21 at 2pm to **Monday June 24th at 12pm.**
2. Please find attached SP1 that identifies location of buildings and scope of site work.

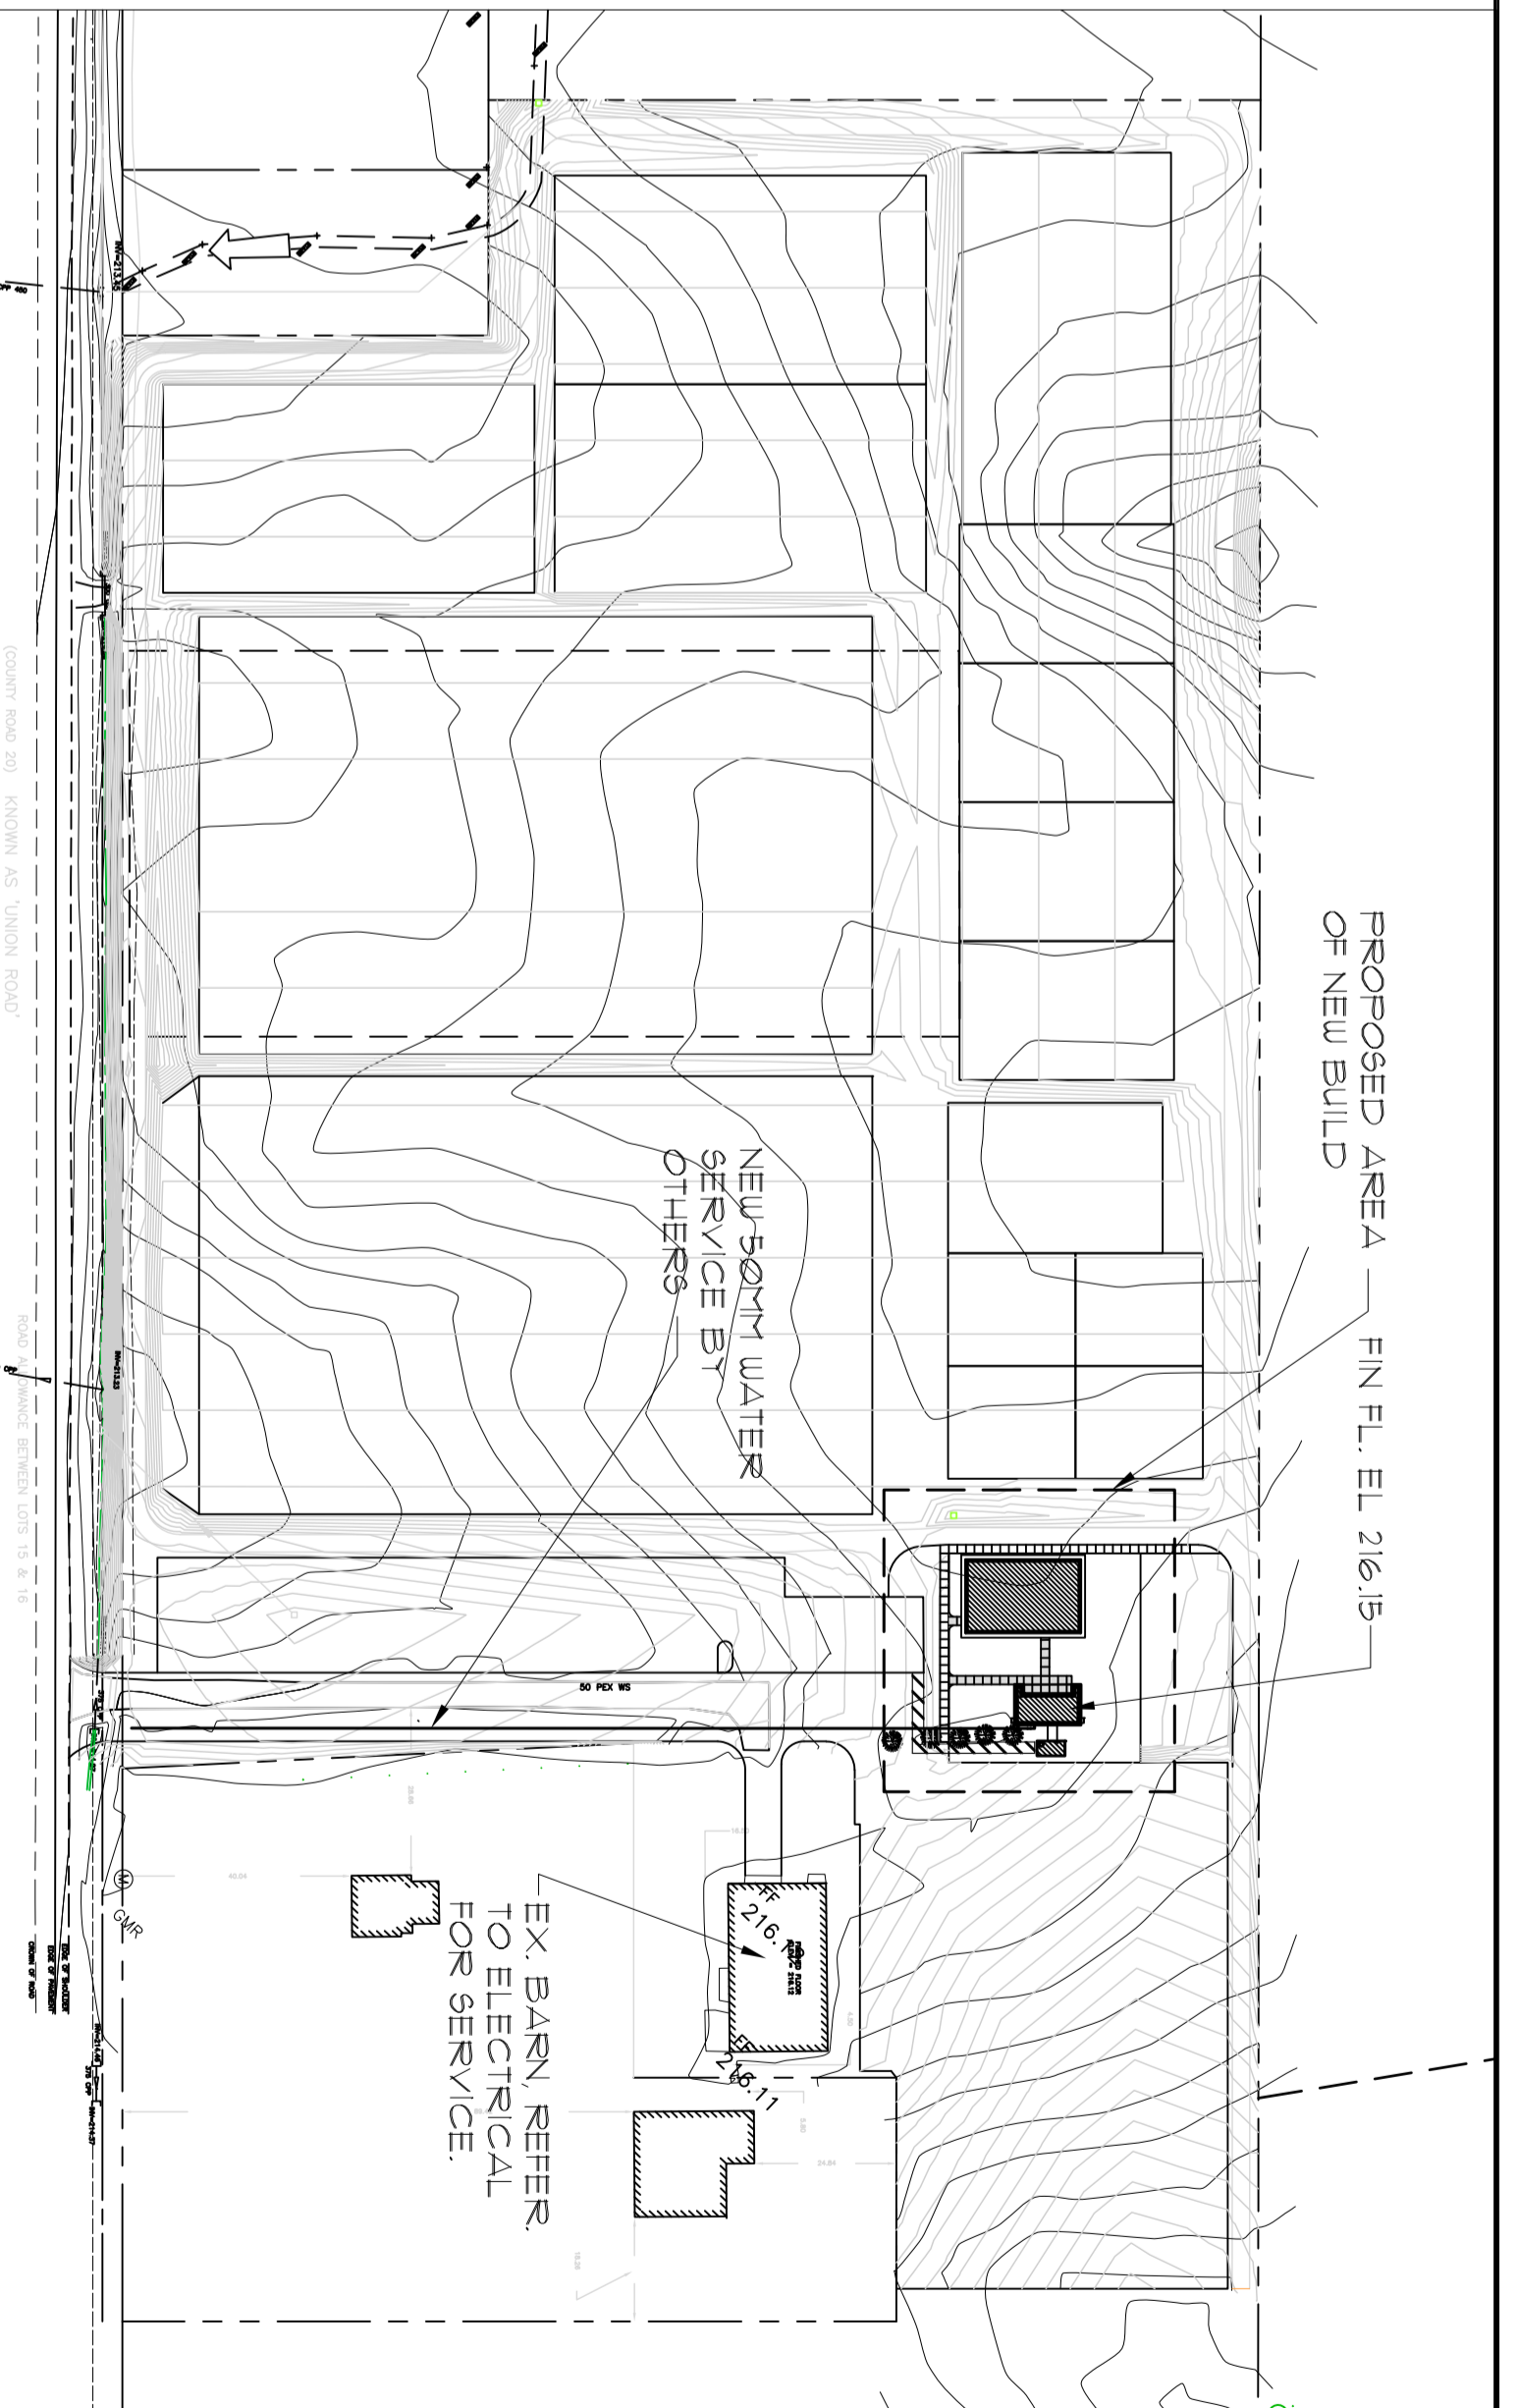
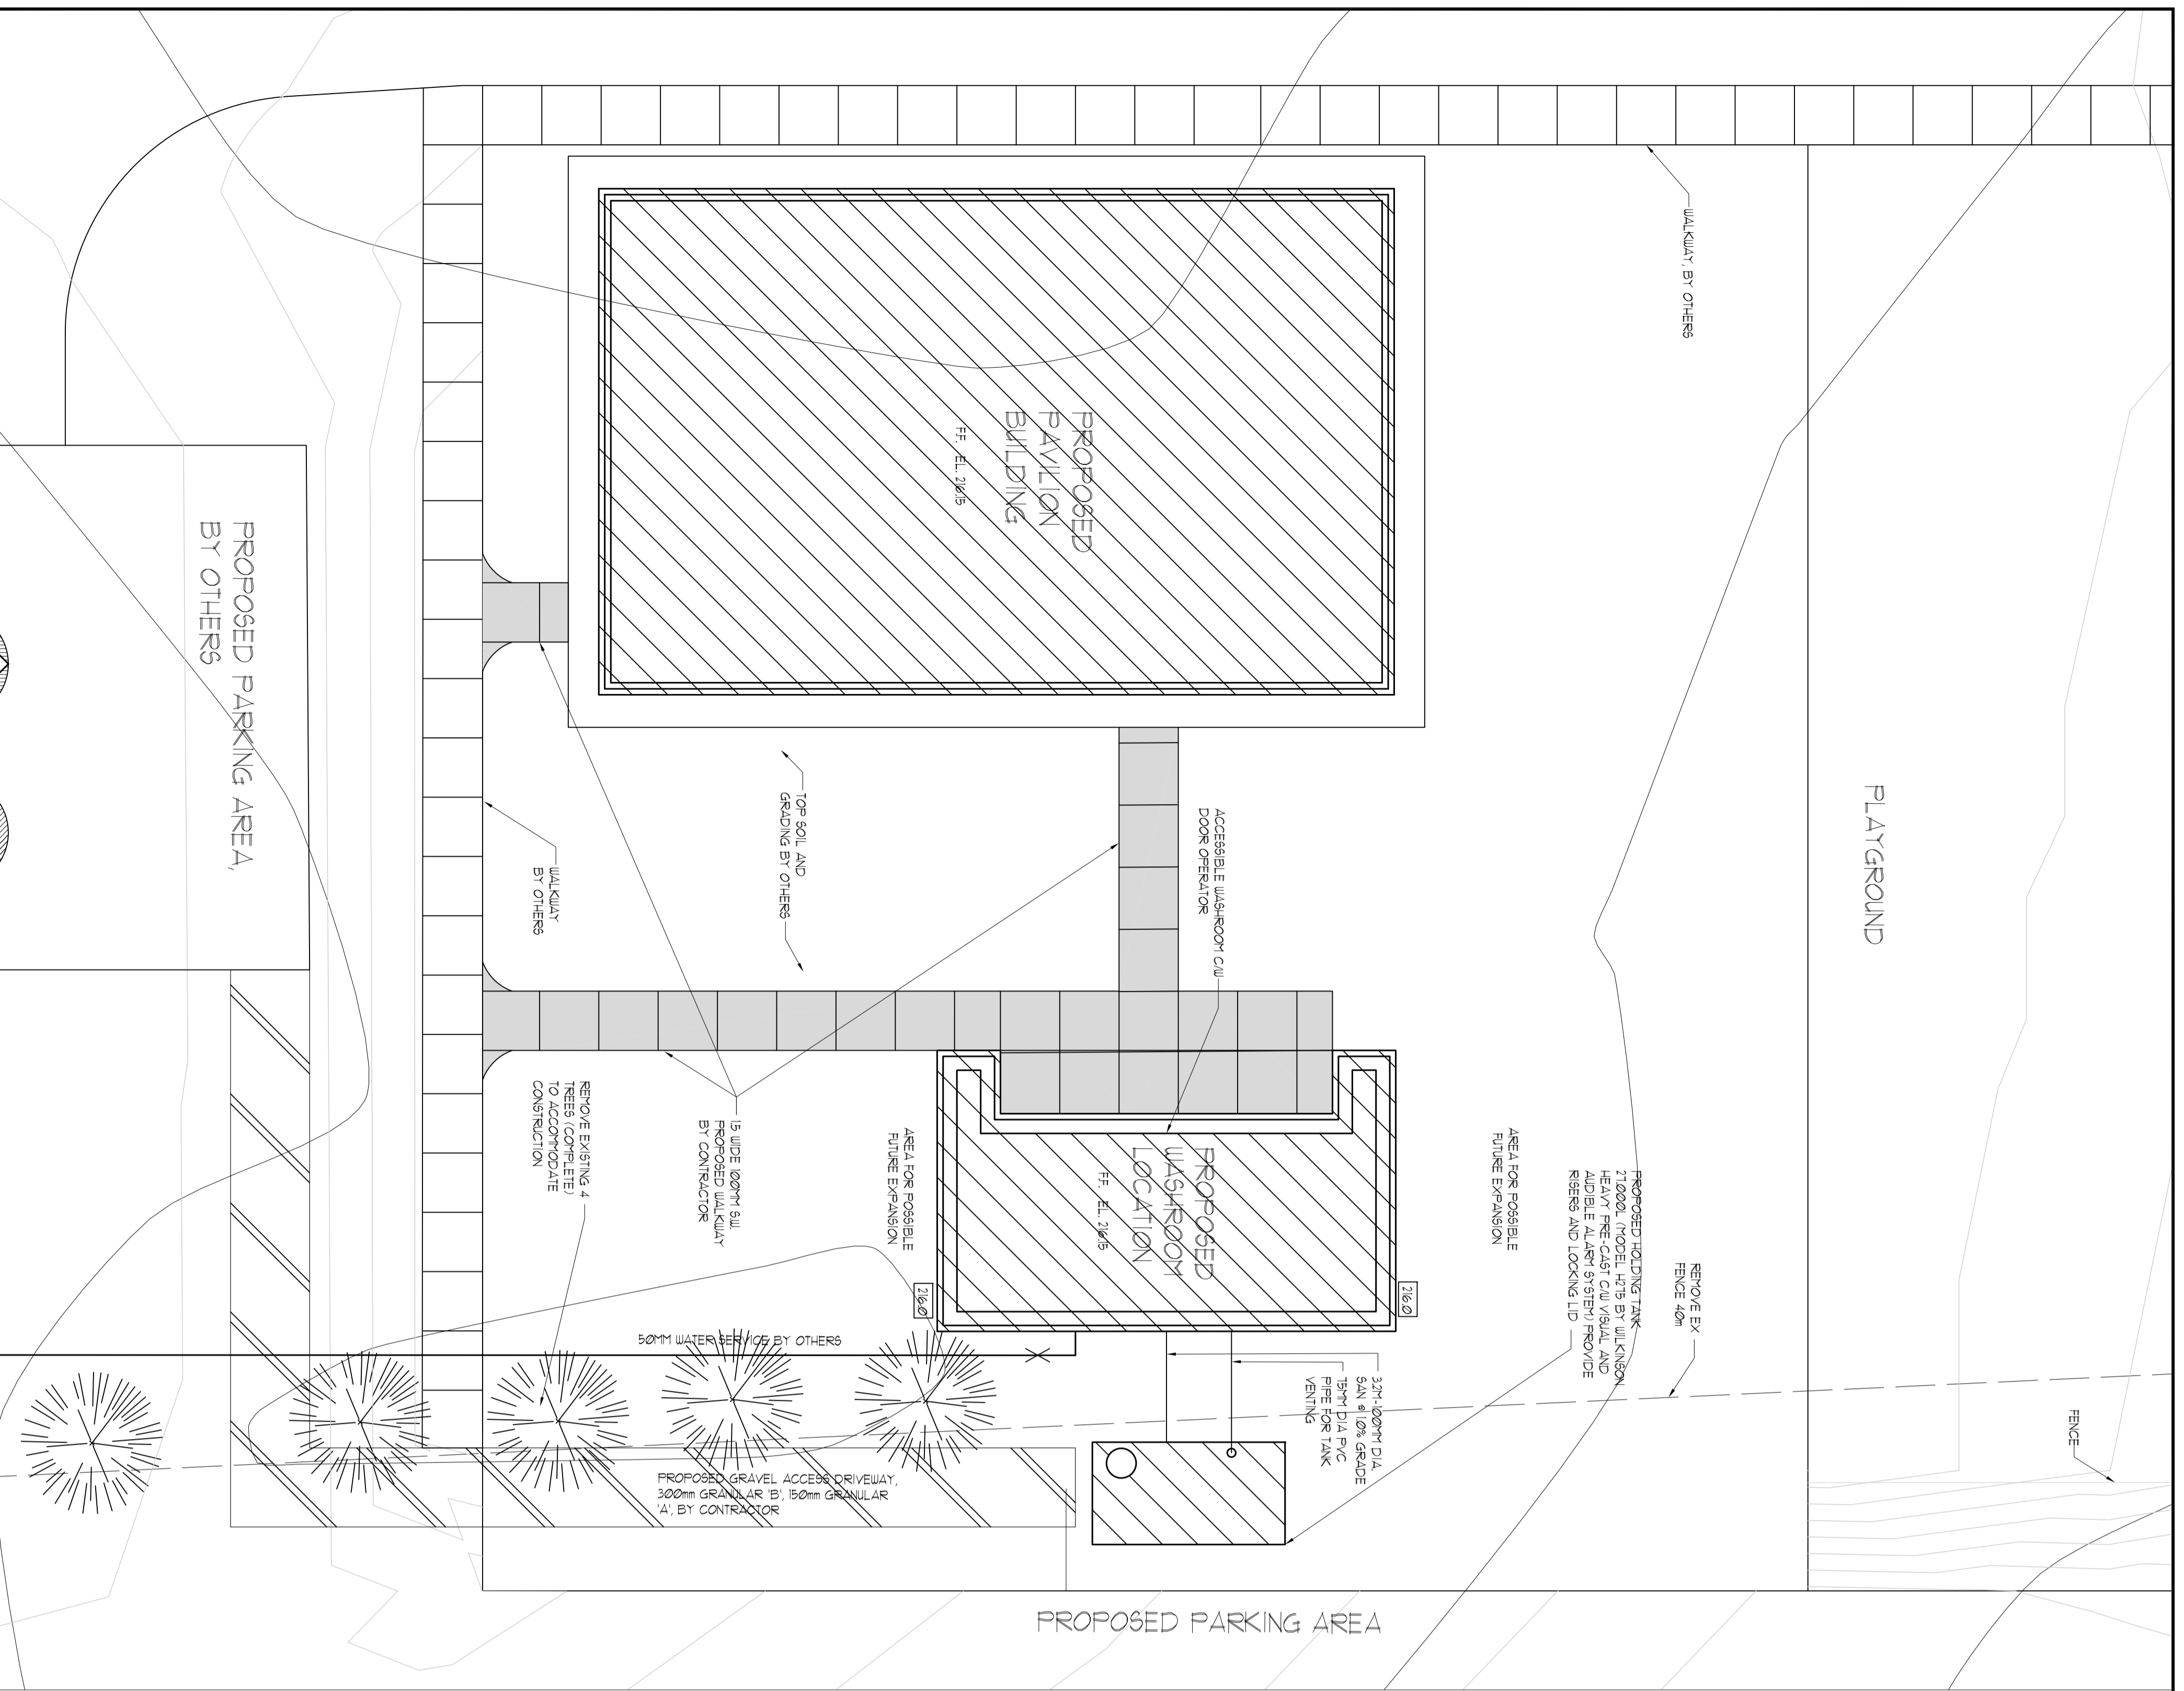


SITE PLAN
SCALE: NTS

ADDENDUM 1	6/11/2019	Δ
revisions	date	no.

CONTRACTORS MUST CHECK AND VERIFY ALL DIMENSIONS AND REPORT ANY DISCREPANCY TO THIS FIRM BEFORE PROCEEDING WITH THE WORK

- A - detail no.
- B - location sheet
- C - detail sheet

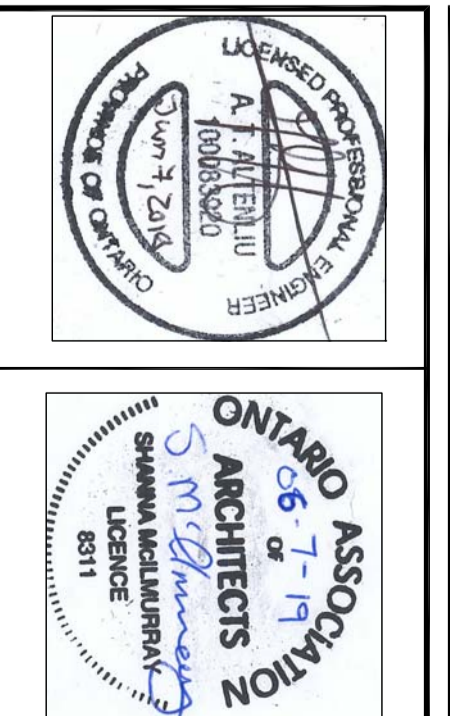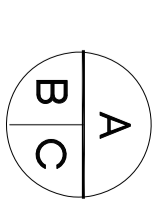

SPRIET ASSOCIATES

LONDON LIMITED

architects engineers

155 york street - london - N6A 1A8
 phone : (519) 672-4100 fax : (519) 433-9351
 email : mail@spriet.ca

SHEDDEN ATHLETIC PARK SOUTHWOLD

drawing title: **SITE PLAN**

date : APR 25, 2019
 scale : A9 NOTED
 drawn by : C.J.R.
 project no. : 219073

drawing no. : **SP1**

ENLARGED SITE PLAN
SCALE: 1:100

PROJECT TRUE NORTH