




### 1 Shedden

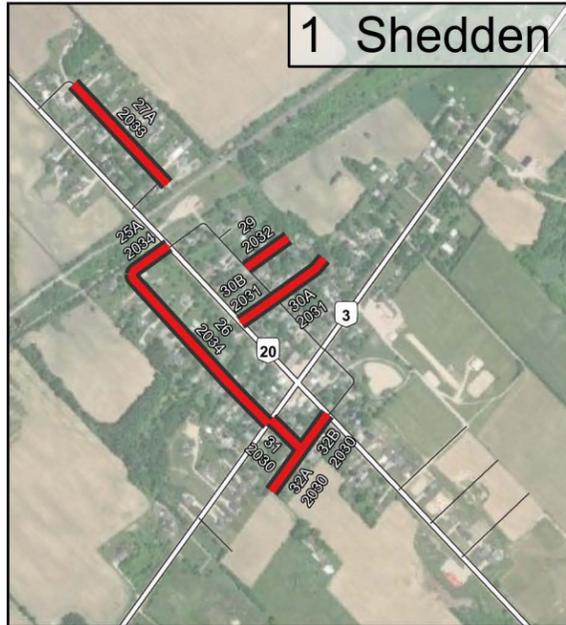

### 2 Fingal

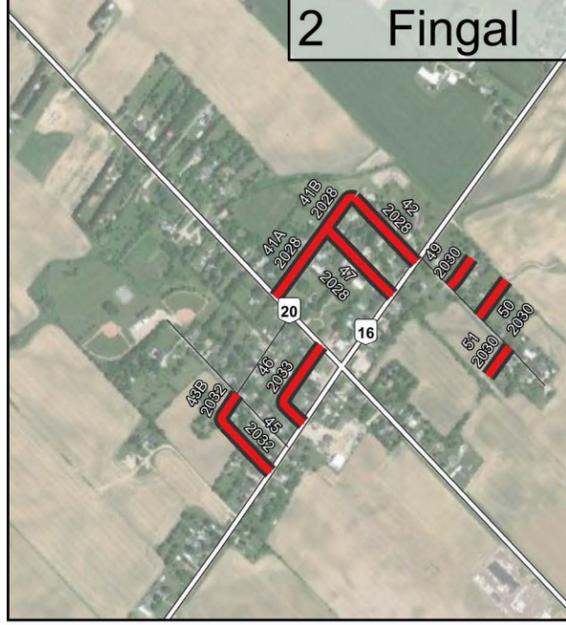

### 3 Talbotville

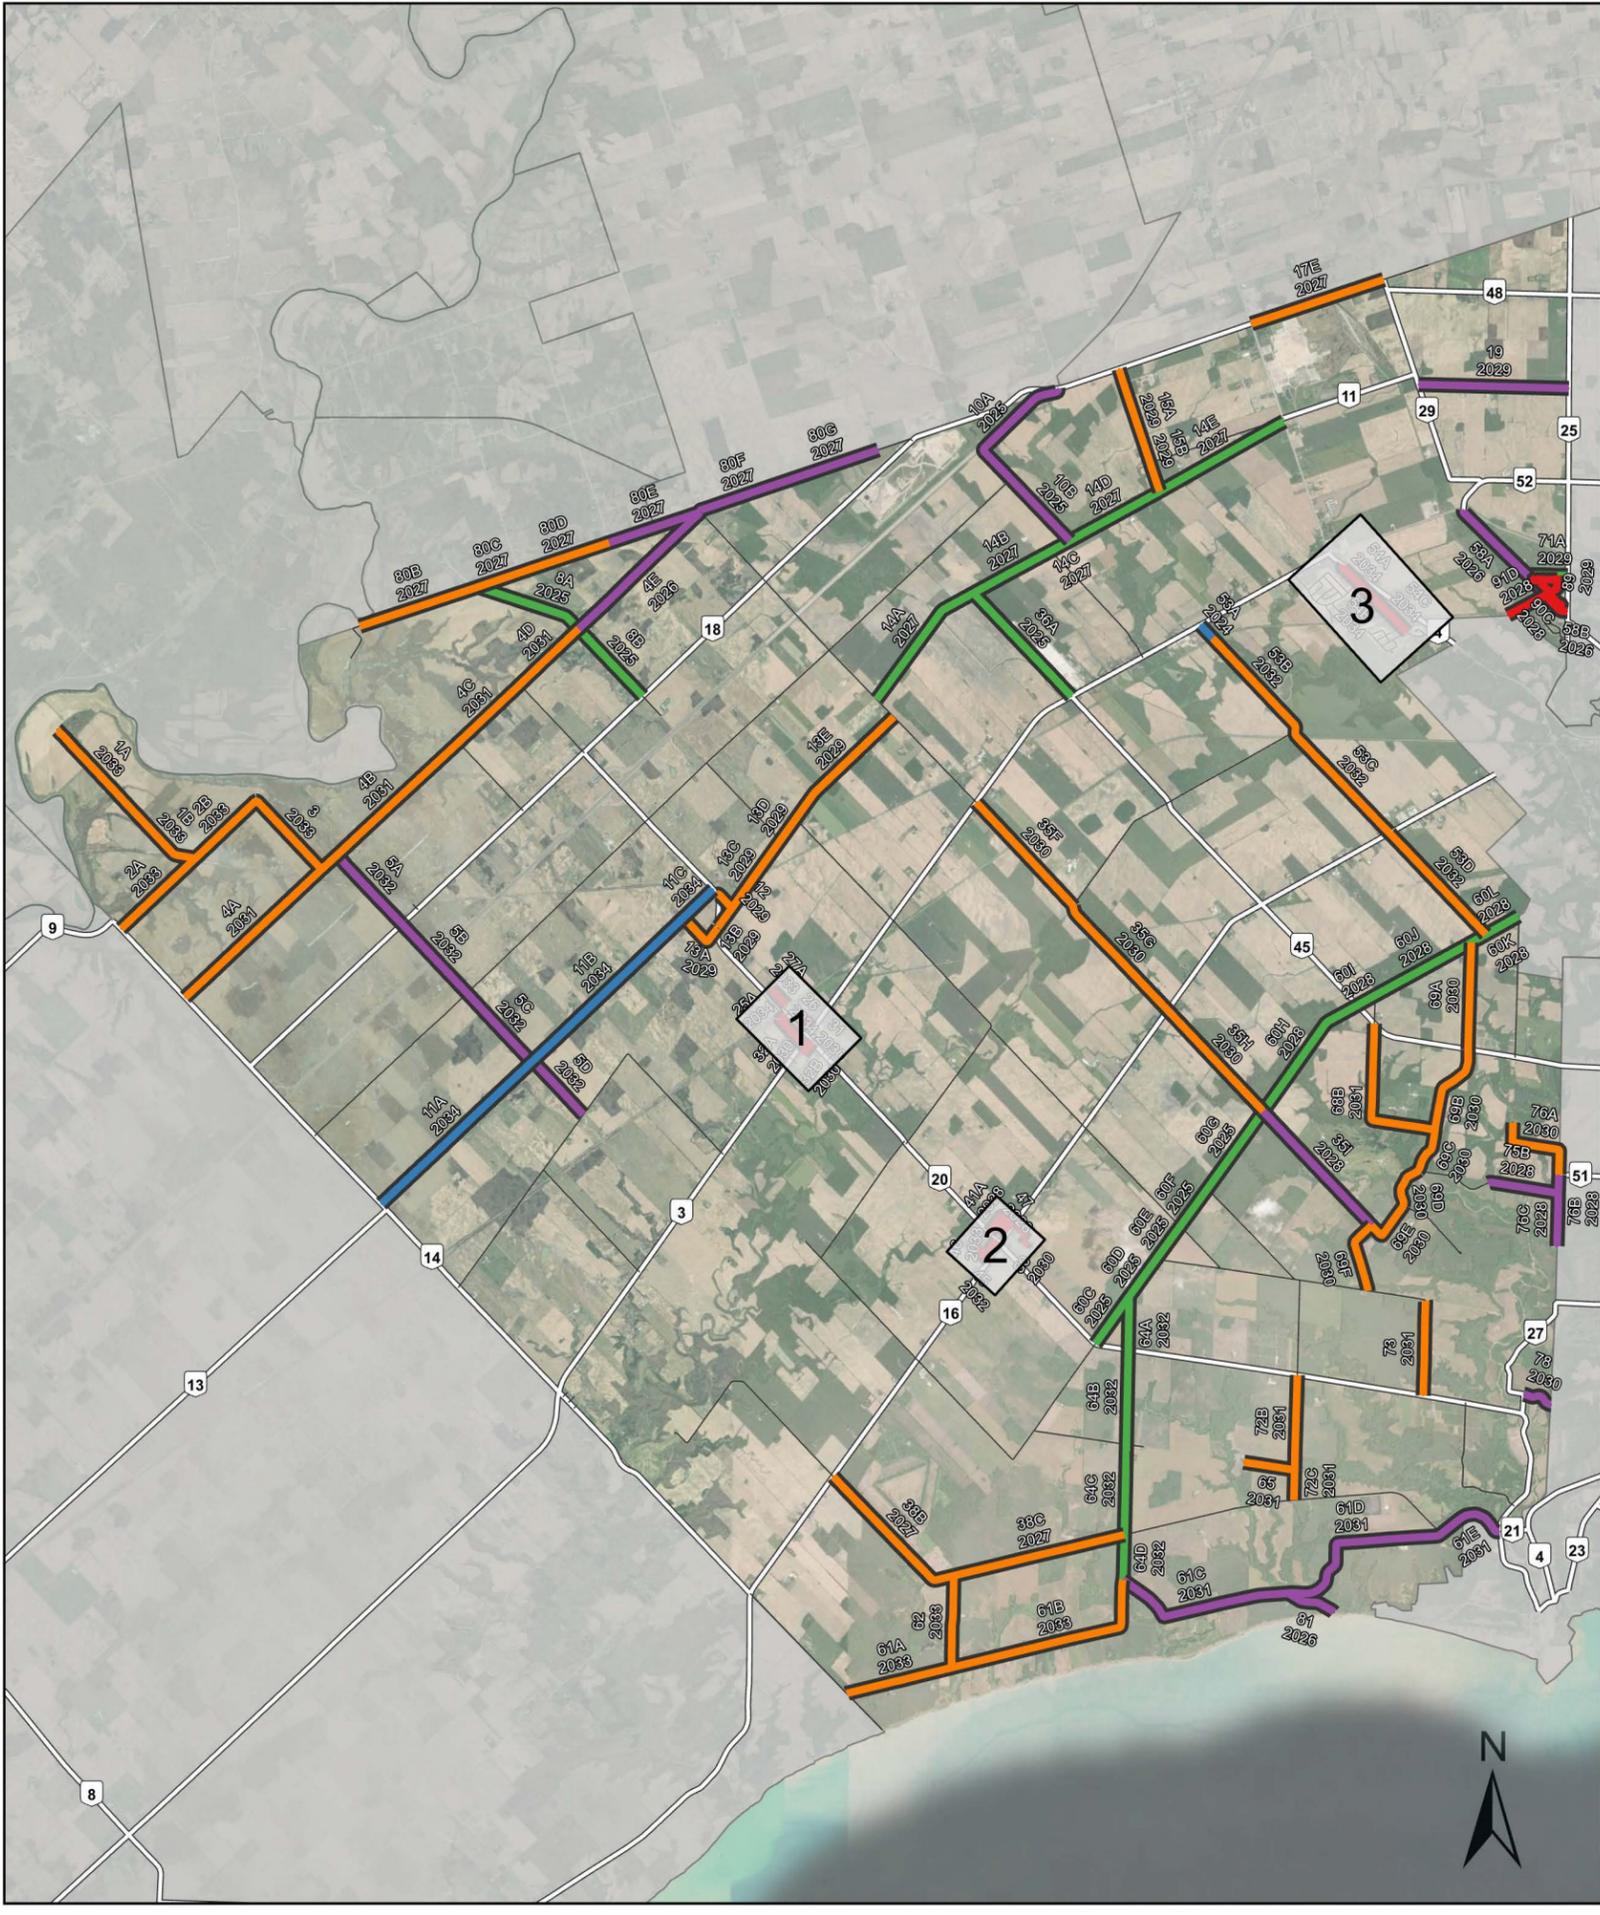

# Appendix 'B'

## Township of Southwold


### 10 Year Capital Plan



- Road Section**
- Elgin County Roads
  - Surrounding Boundaries
- Proposed Work**
- MR1 - 33 Sections
  - R1 - 5 Sections
  - PR1 - 24 Sections
  - SST no Shld - 21 Sections
  - DST+G - 44 Sections

Gravel Resurfacing	G75mm
Single Surface Treatment (no shouldering)	SST no Shld
Microsurfacing or SST plus Gravel Shouldering	SST + Shld
Asphalt Resurfacing (50mm) + shouldering	R1
Milling and Asphalt Resurfacing (50mm)	MR1
Pulverize + Double Surface Treatment	PDST
Pulverize + Asphalt Resurfacing (50mm)	PR1
Gravel Road Conversion to DST	DST+G
Cold In-Place Recycling + Asphalt Resurfacing	CIP/R1

For Yearly Breakdowns Please Read the Road Needs Study in the Studies Tab

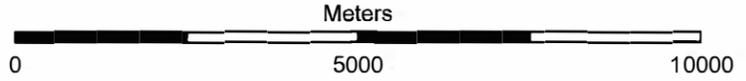

Coordinate System: NAD 1983 UTM Zone 17N