
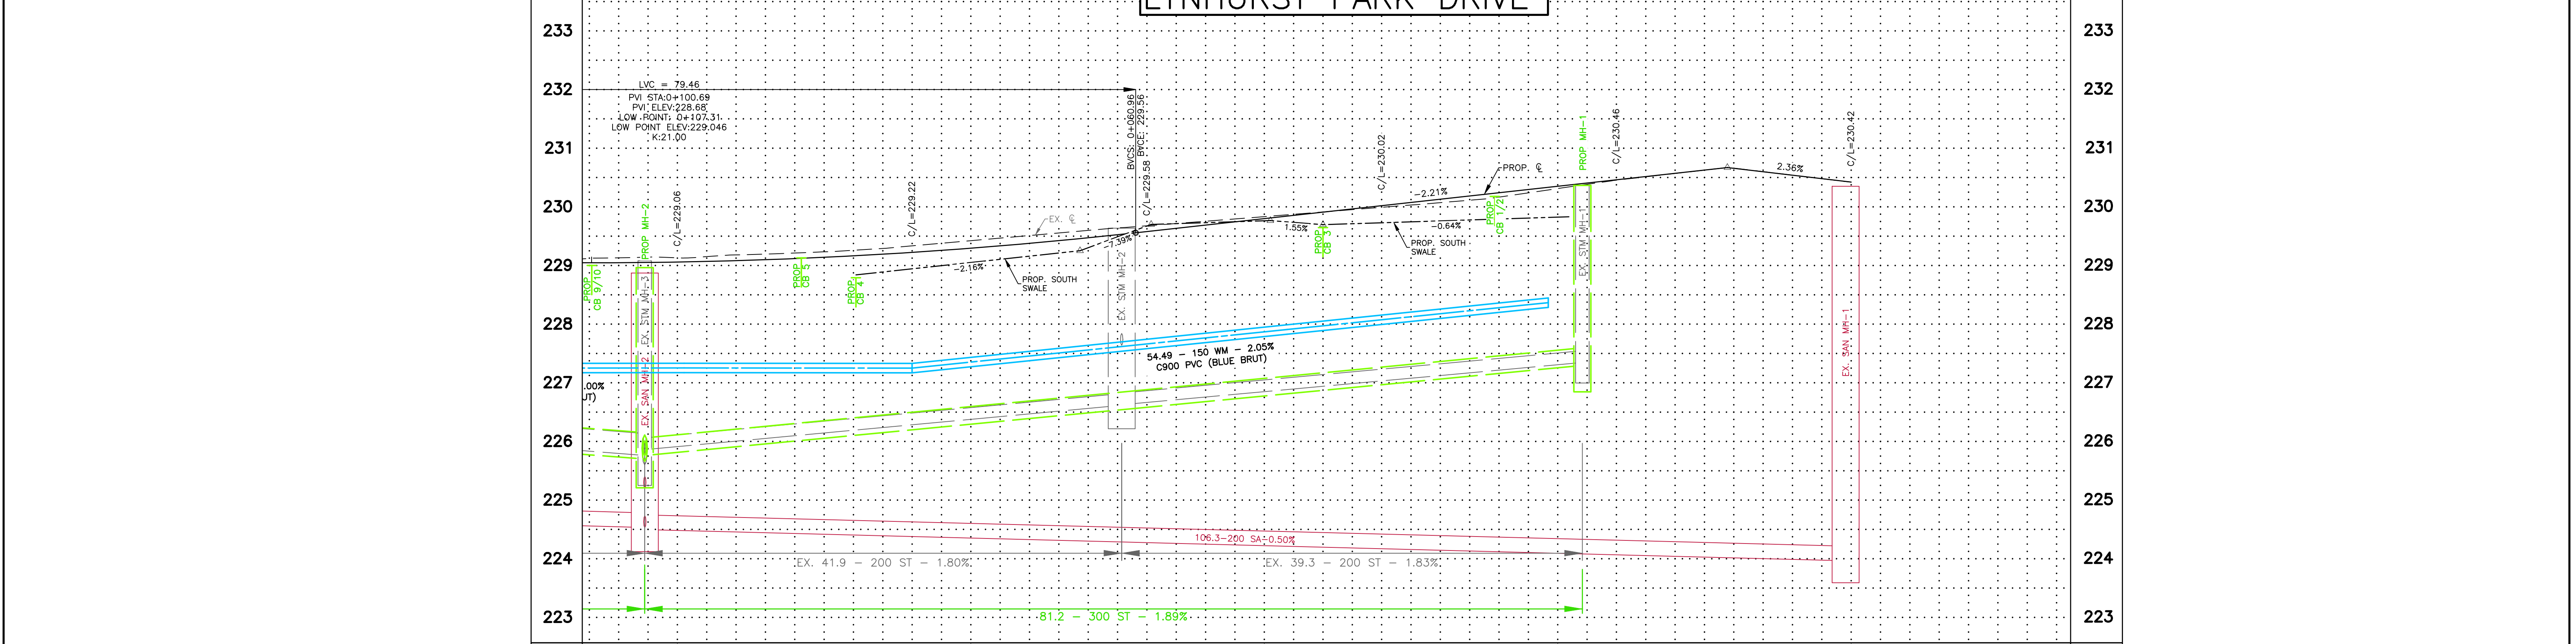



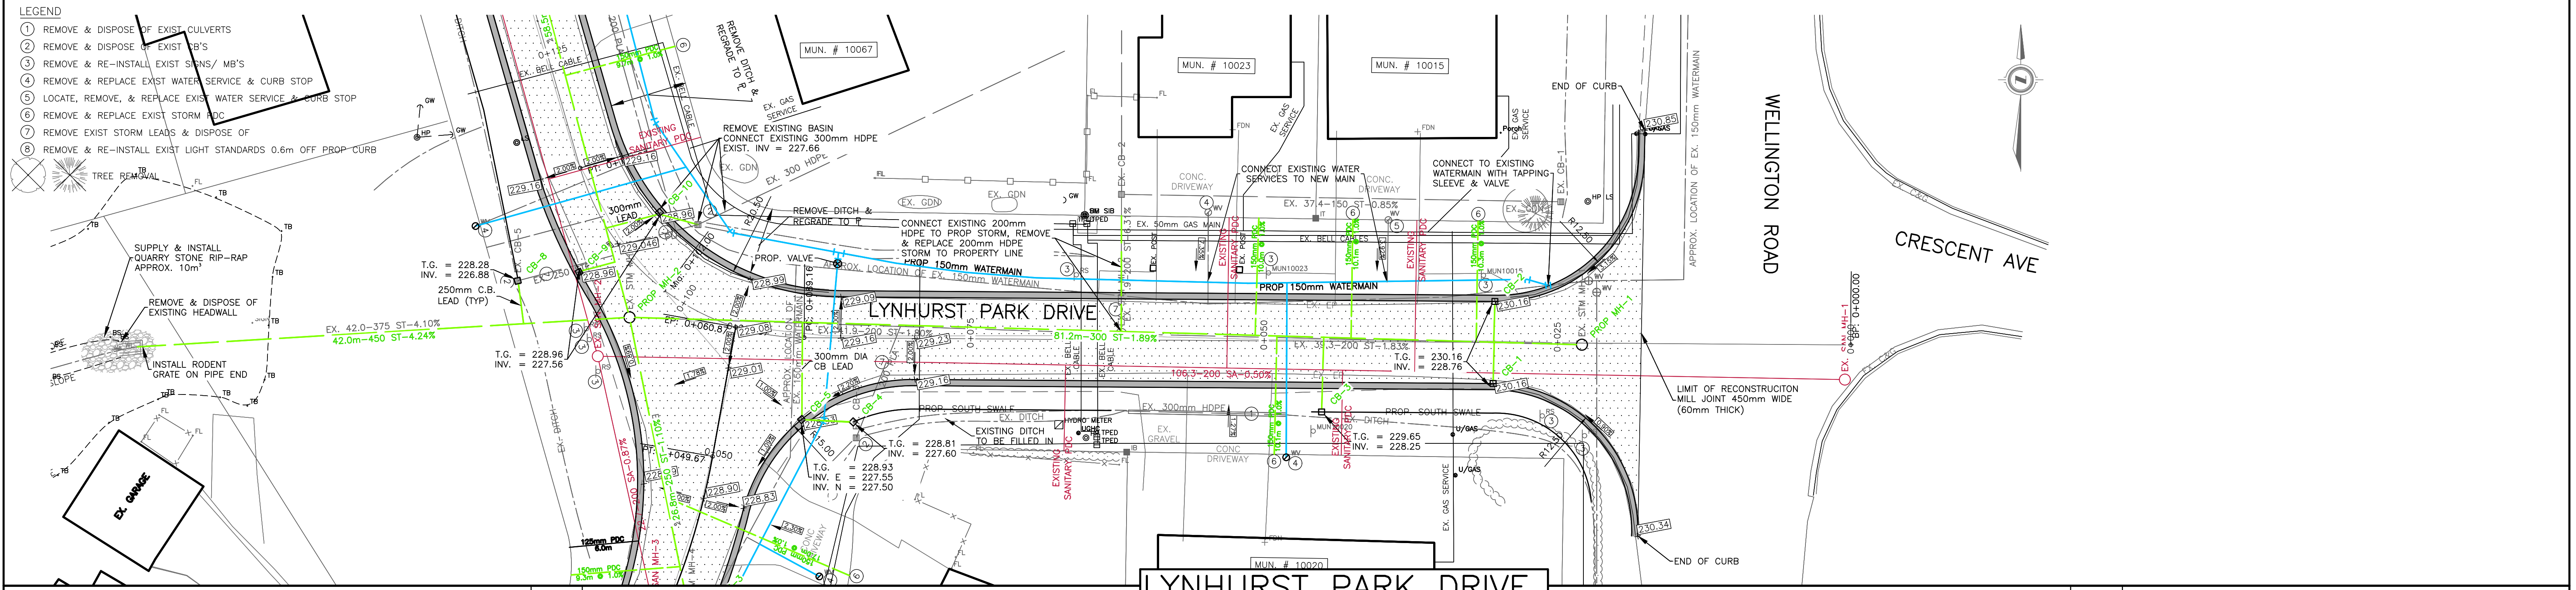


STATION	STORM SEWER INVERT	DIRECTION & SIZE	PROPOSED STRUCTURE INVERT	PROPOSED PROP. WM INVERT	SOUTH SWALE STA & ELEV	EXIST. CL. ELEV.
0+100	225.76 225.70 225.66	300E 350N 450W	228.96			229.13
0+105						
0+110						
0+115						
0+120						
0+125						
0+130						
0+135						
0+140						
0+145						
0+150						
0+155						
0+160						
0+165						
0+170						
0+175						
0+180						
0+185						
0+190						
0+195						
0+200						

EXISTING SERVICES	DRAWING #, SOURCE	DATE	AS CONSTRUCTED SERVICES	COMPLETION	DETAILS	No.	REVISIONS	DATE	CONSULTANT	CONSULTANT OR DIVISION	ENGINEER'S STAMP	TOWNSHIP OF	SCALE HORZ. 1:250 VERT. 1:50	TITLE LYNHURST SUB. RECONSTRUCTION DRAINAGE WORKS	PROJECT No. 220056
					DESIGN JMS DRAWN BY MM CHECKED OM APPROVED JMS DATE JAN. 14, 2022	1.	ISSUED FOR TENDER	JAN 14, 2022	SPRIET	SPRIET ASSOCIATES LONDON CONSULTING ENGINEERS 155 YORK STREET -- LONDON (519) 672-4100 -- NSA 1A8		TOWNSHIP OF Southwold	2.5m 0 5.0m HORIZONTAL 0.5 0 1m VERTICAL	LYNHURST PARK DRIVE STA 0+000 - 0+105	SHEET No. 1 PLAN FILE No.



- ① REMOVE & DISPOSE OF EXIST CULVERTS
 - ② REMOVE & DISPOSE OF EXIST CB'S
 - ③ REMOVE & RE-INSTALL EXIST SIGNS/ MB'S
 - ④ REMOVE & REPLACE EXIST WATER SERVICE & CURB STOP
 - ⑤ LOCATE, REMOVE, & REPLACE EXIST WATER SERVICE & CURB STOP
 - ⑥ REMOVE & REPLACE EXIST STORM PDC
 - ⑦ REMOVE EXIST STORM LEADS & DISPOSE OF
 - ⑧ REMOVE & RE-INSTALL EXIST LIGHT STANDARDS 0.6m OFF PROP CURB
- 

TREE REMOVAL

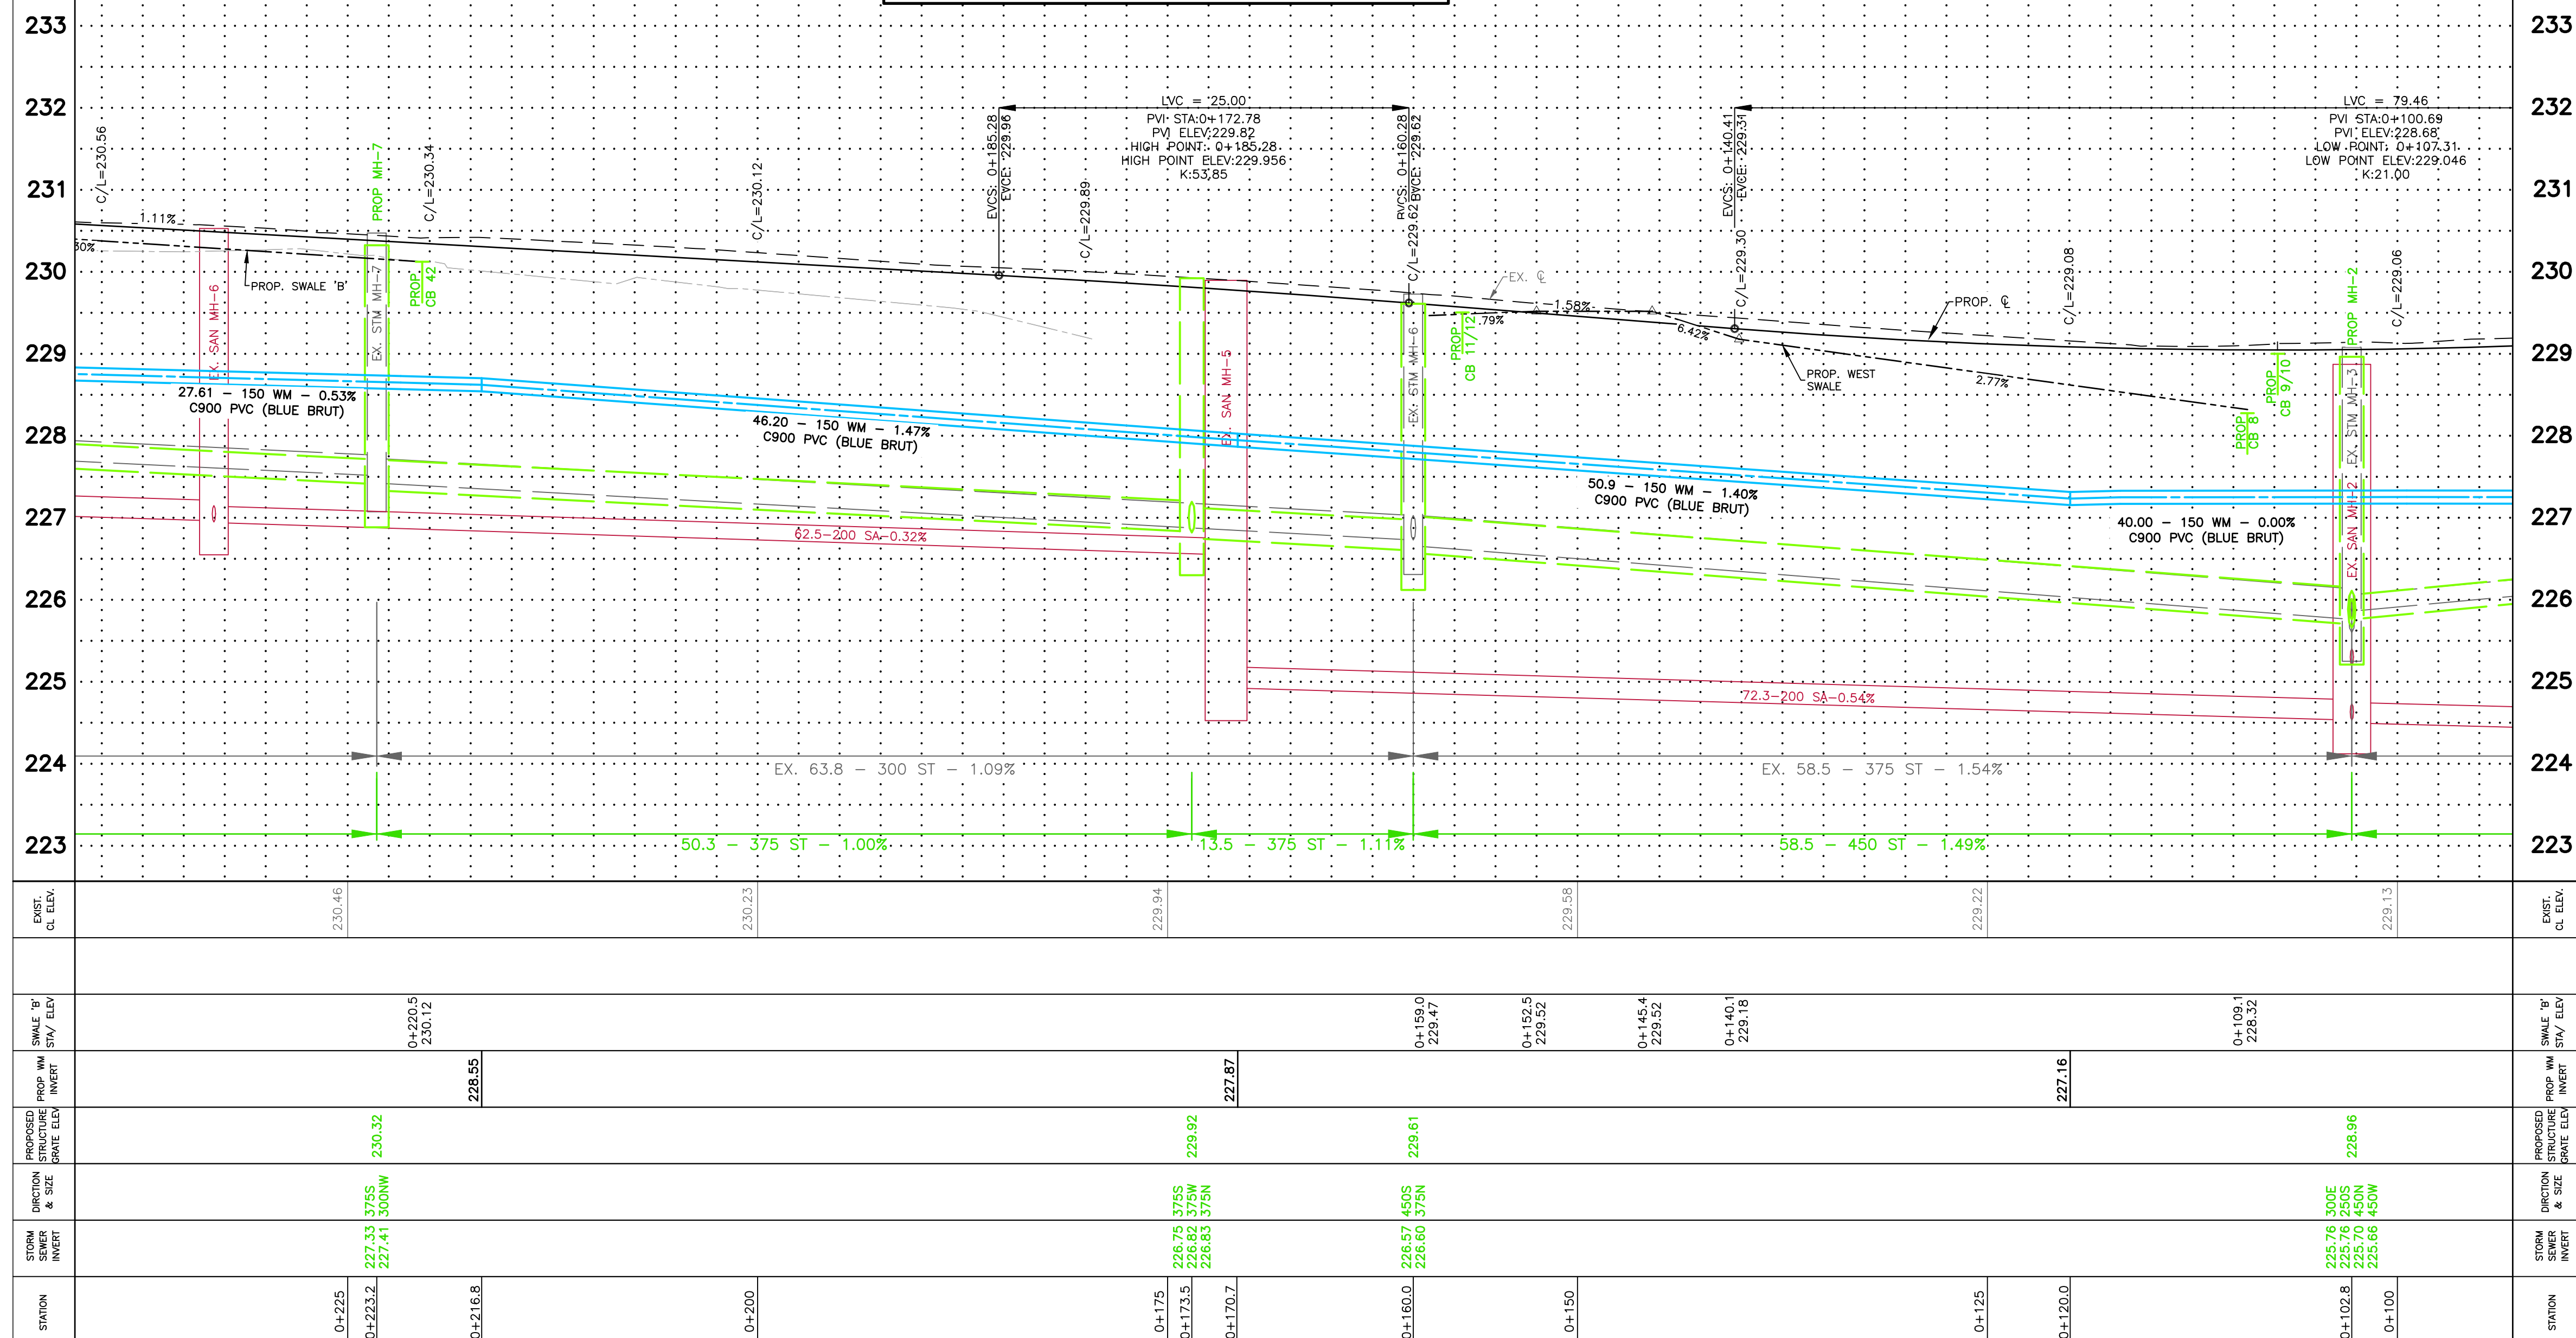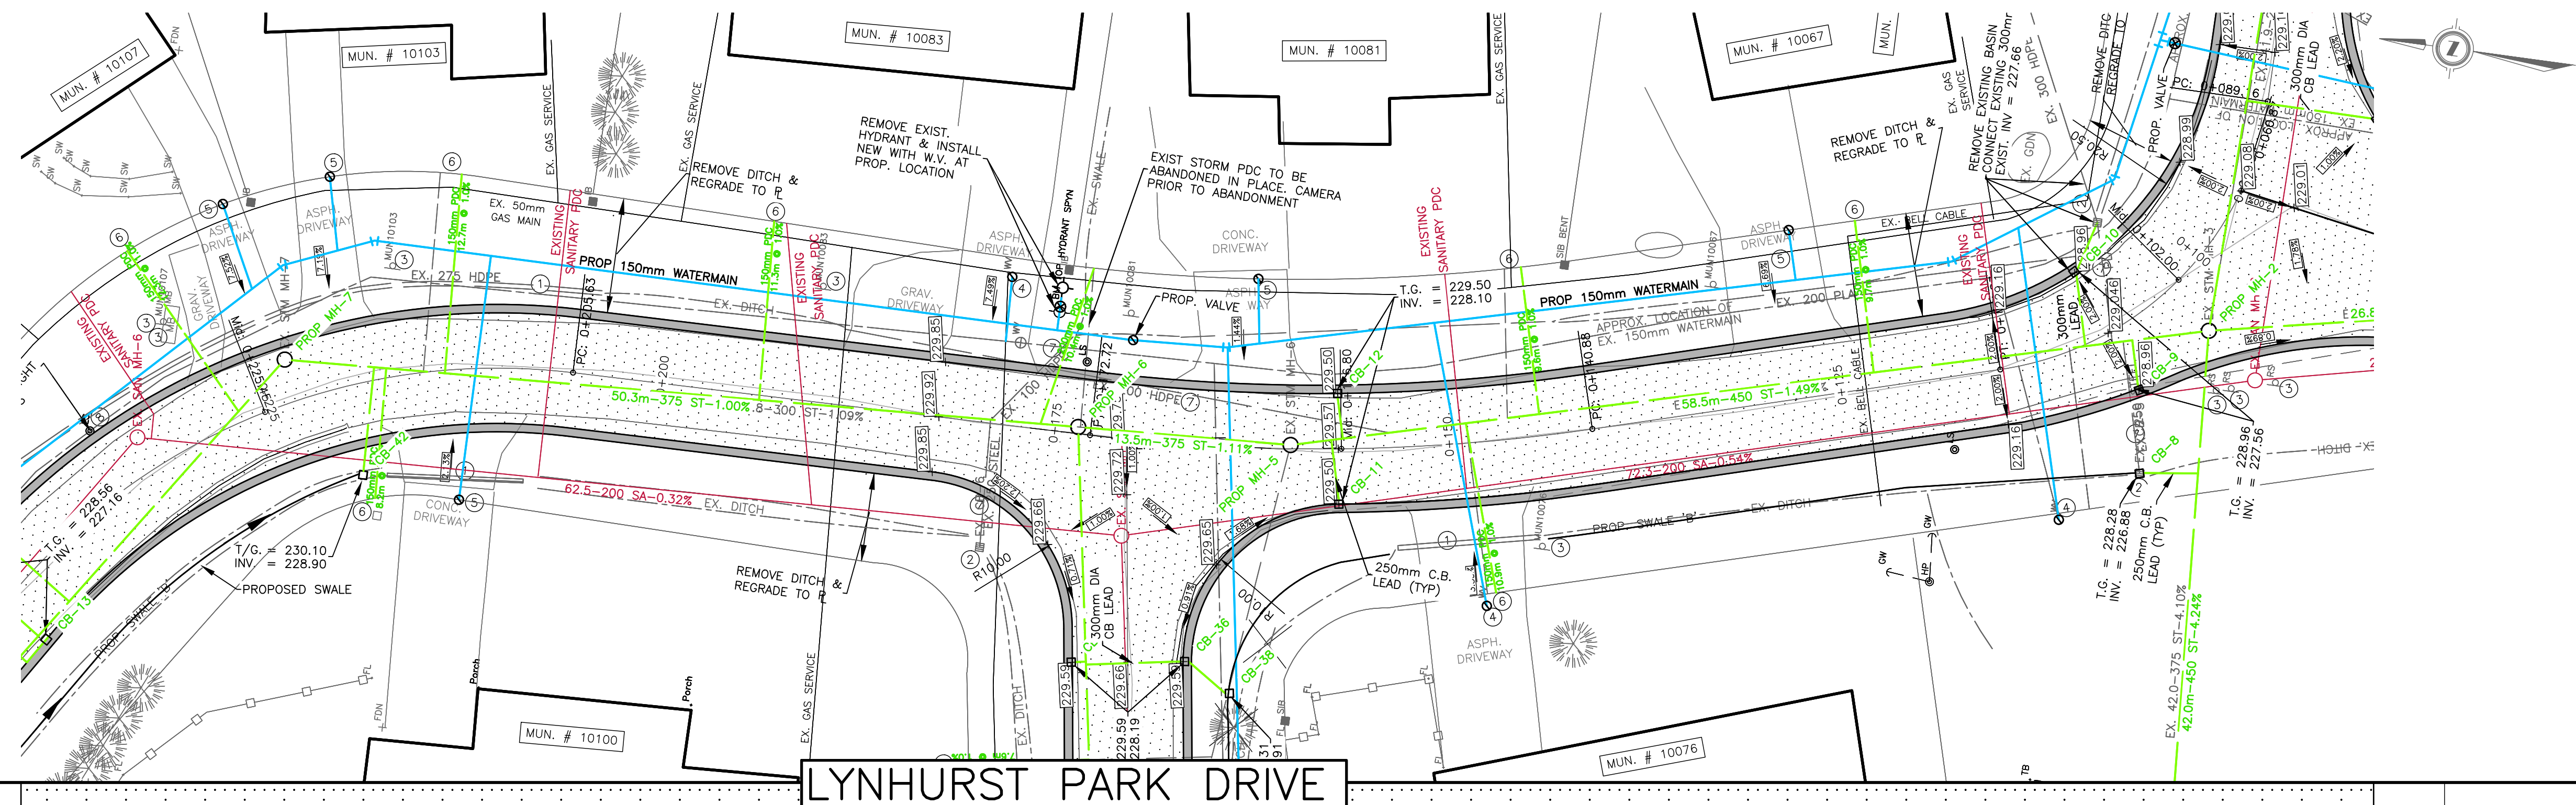

EXISTING SERVICES	DRAWING #, SOURCE	DATE	AS CONSTRUCTED SERVICES	COMPLETION DATE	DETAILS	No.	REVISIONS	DATE	CONSULTANT	CONSULTANT OR DIVISION	ENGINEER'S STAMP	TOWNSHIP OF	SCALE HORIZ. 1:250 VERT. 1:50	TITLE	PROJECT No.
					DESIGN JMS	1.	ISSUED FOR TENDER	JAN. 14, 2022	SPIRIET	SPRIET ASSOCIATES LIMITED CONSULTING ENGINEERS 155 YORK STREET -- LONDON (519) 672-4100 -- N6A 1A8			LYNHURST SUB. RECONSTRUCTION DRAINAGE WORKS LYNHURST PARK DRIVE STA 0+095 -- 0+240	220056	
				DRAWN BY MM					SHEET No.						
				CHECKED OM					2						
				APPROVED JMS					PLAN FILE No.						
				DATE JAN. 14, 2022											
					220056										
												2.5m 0 5.0m HORIZONTAL 0.5 0 1m VERTICAL			

- LEGEND**
- ① REMOVE & DISPOSE OF EXIST CULVERTS
 - ② REMOVE & DISPOSE OF EXIST CB'S
 - ③ REMOVE & RE-INSTALL EXIST SIGN 11.5Mb'S
 - ④ REMOVE & REPLACE EXIST WATER SERVICE & CURB STOP
 - ⑤ LOCATE, REMOVE, & REPLACE EXIST WATER SERVICE & CURB STOP
 - ⑥ REMOVE & REPLACE EXIST STORM PDC
 - ⑦ REMOVE EXIST STORM LEADS & DISPOSE OF
 - ⑧ REMOVE & RE-INSTALL EXIST LIGHT STANDARDS 0.6m OFF PROP CURB

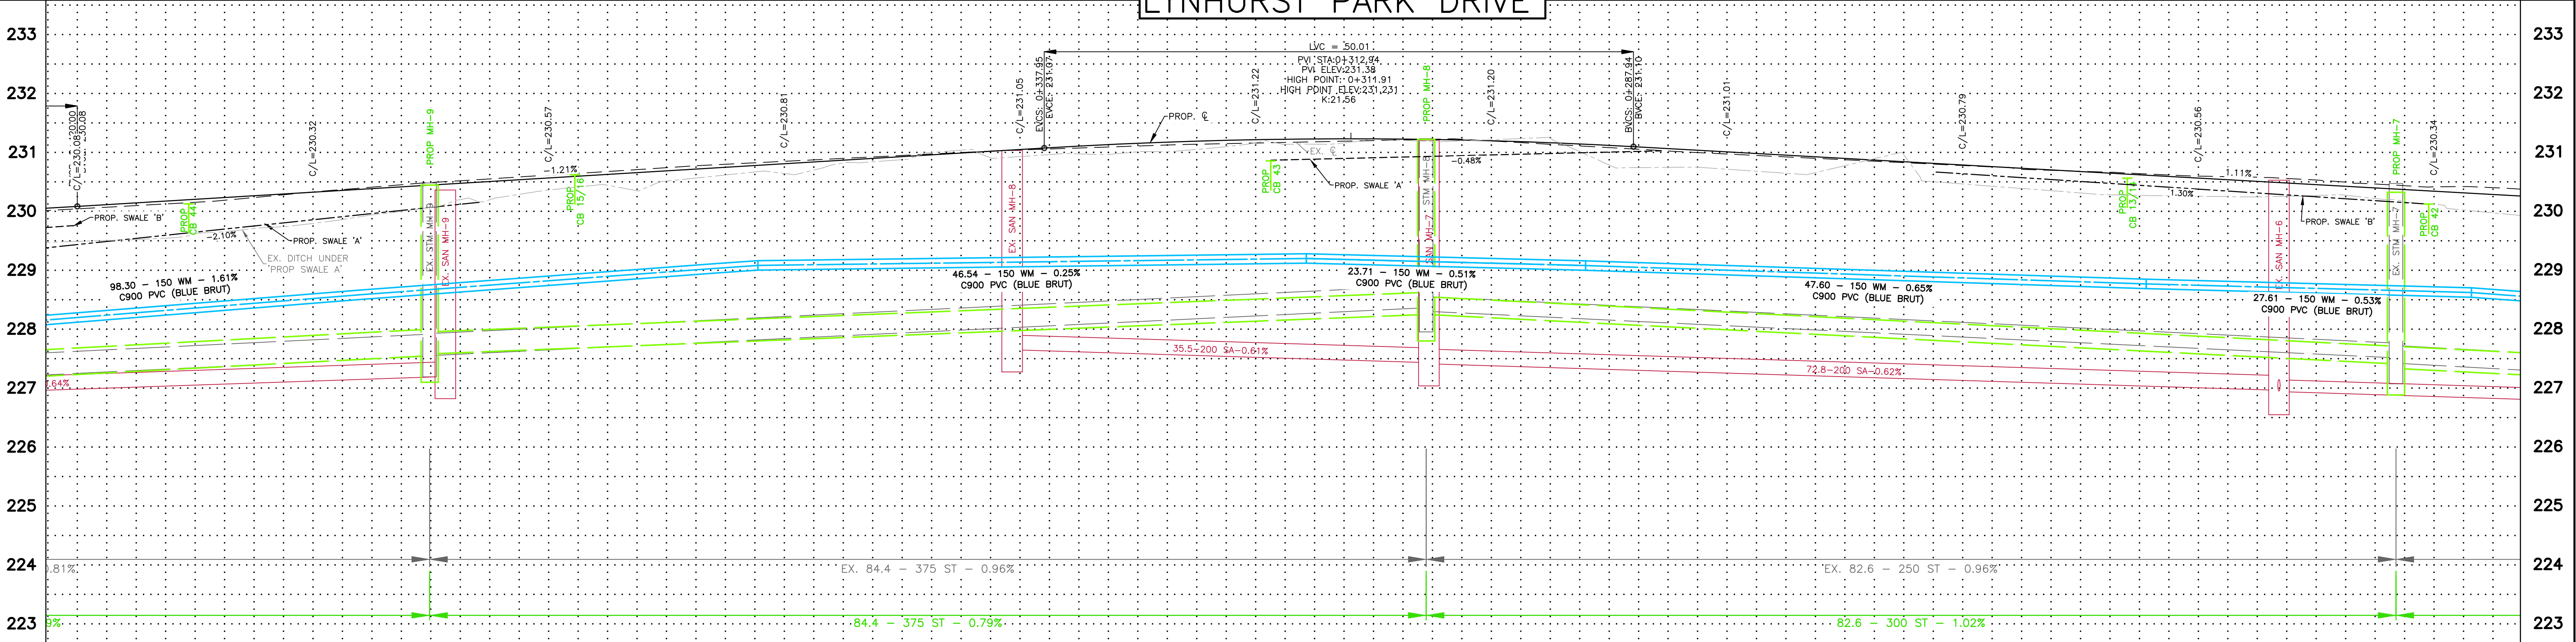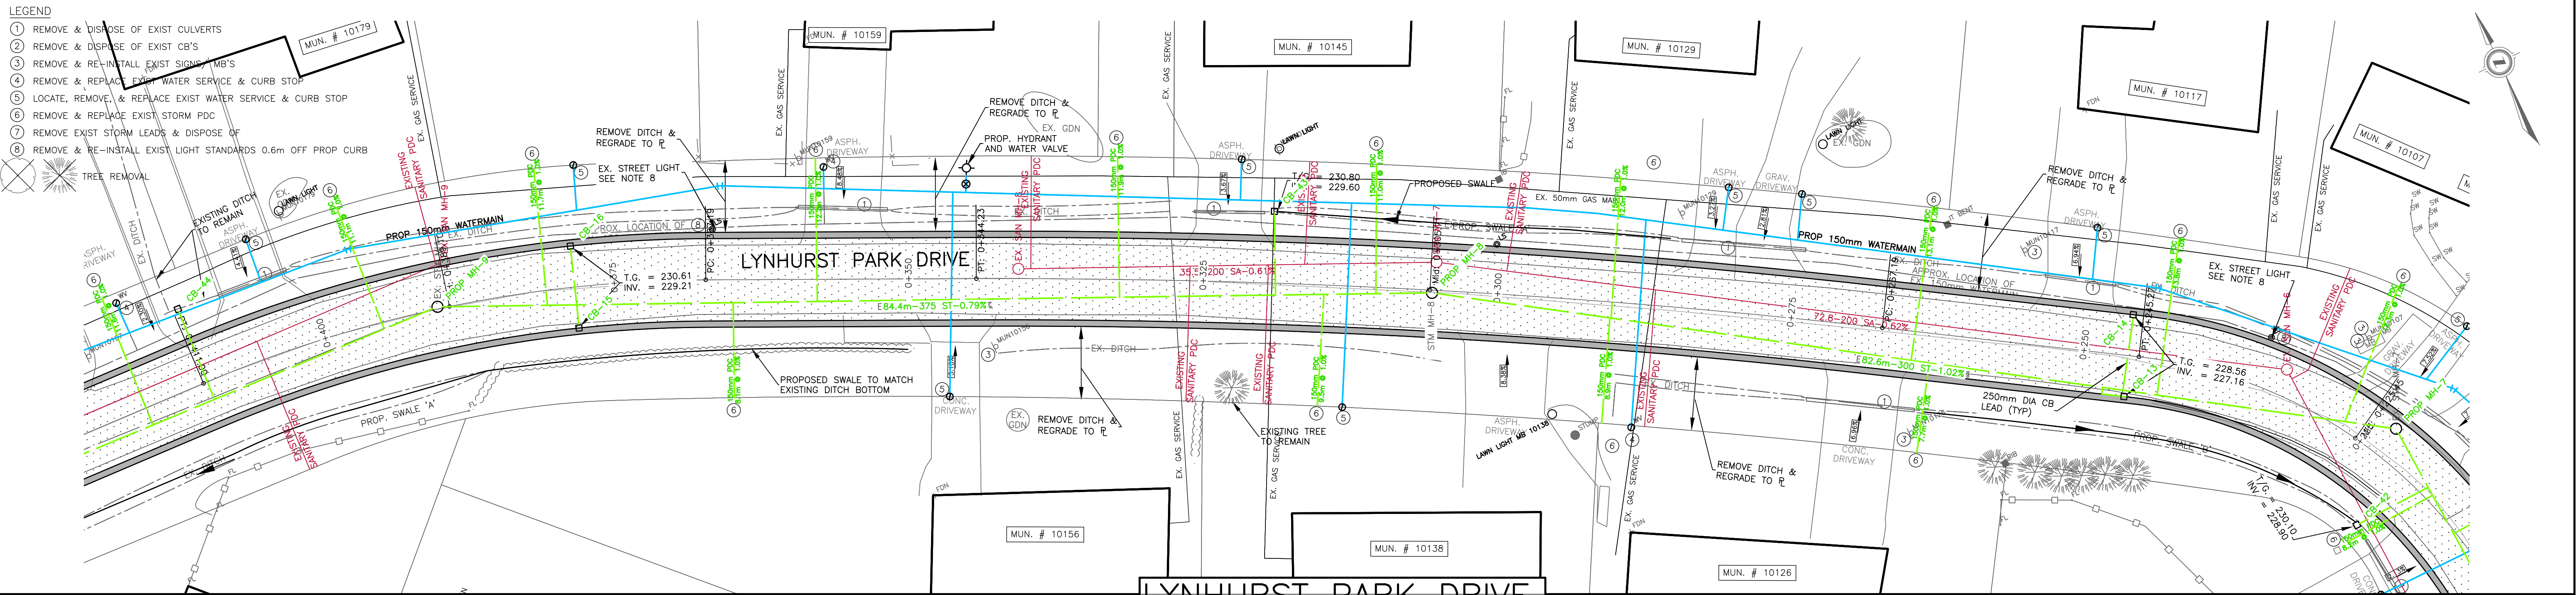


STATION	STORM SEWER INVERT	DIRECTION & SIZE	PROPOSED STRUCTURE PRIVATE ELEV	PROP WM INVERT	SWALE 'A' STW ELEV	EXIST. 'A' COL ELEV
0+400	228.58 150S	229.65				230.33
0+390.1	227.58 375SE 227.55 450W	230.45			0+385.9 230.15	
0+375						230.65
0+362.2			229.01			
0+350						230.95
0+325						231.14
0+315.7			229.12		0+316.7 230.57	
0+305.5	228.25 300SE 228.25 375NW	231.22				
0+300						231.13
0+292.0			229.00			
0+275					0+285.6 231.03	
						230.92
0+250						230.65
0+244.4			228.69			
0+225					0+226.3 230.67	
0+223.2	227.33 375S 227.41 300NW	230.32				
0+216.8			228.55		0+209.5 230.12	
						230.46
STATION	STORM SEWER INVERT	DIRECTION & SIZE	PROPOSED STRUCTURE PRIVATE ELEV	PROP WM INVERT	SWALE 'A' STW ELEV	EXIST. 'A' COL ELEV


[illegible]


- ① REMOVE & DISPOSE OF EXIST CULVERTS
 - ② REMOVE & DISPOSE OF EXIST CB'S
 - ③ REMOVE & RE-INSTALL EXIST SIGNS/ MB'S
 - ④ REMOVE & REPLACE EXIST WATER SERVICE & CURB STOP
 - ⑤ LOCATE, REMOVE, & REPLACE EXIST WATER SERVICE & CURB STOP
 - ⑥ REMOVE & REPLACE EXIST STORM PDC
 - ⑦ REMOVE EXIST STORM LEADS & DISPOSE OF
 - ⑧ REMOVE & RE-INSTALL EXIST LIGHT STANDARDS 0.6m OFF PROP CURB
- 

TREE REMOVAL


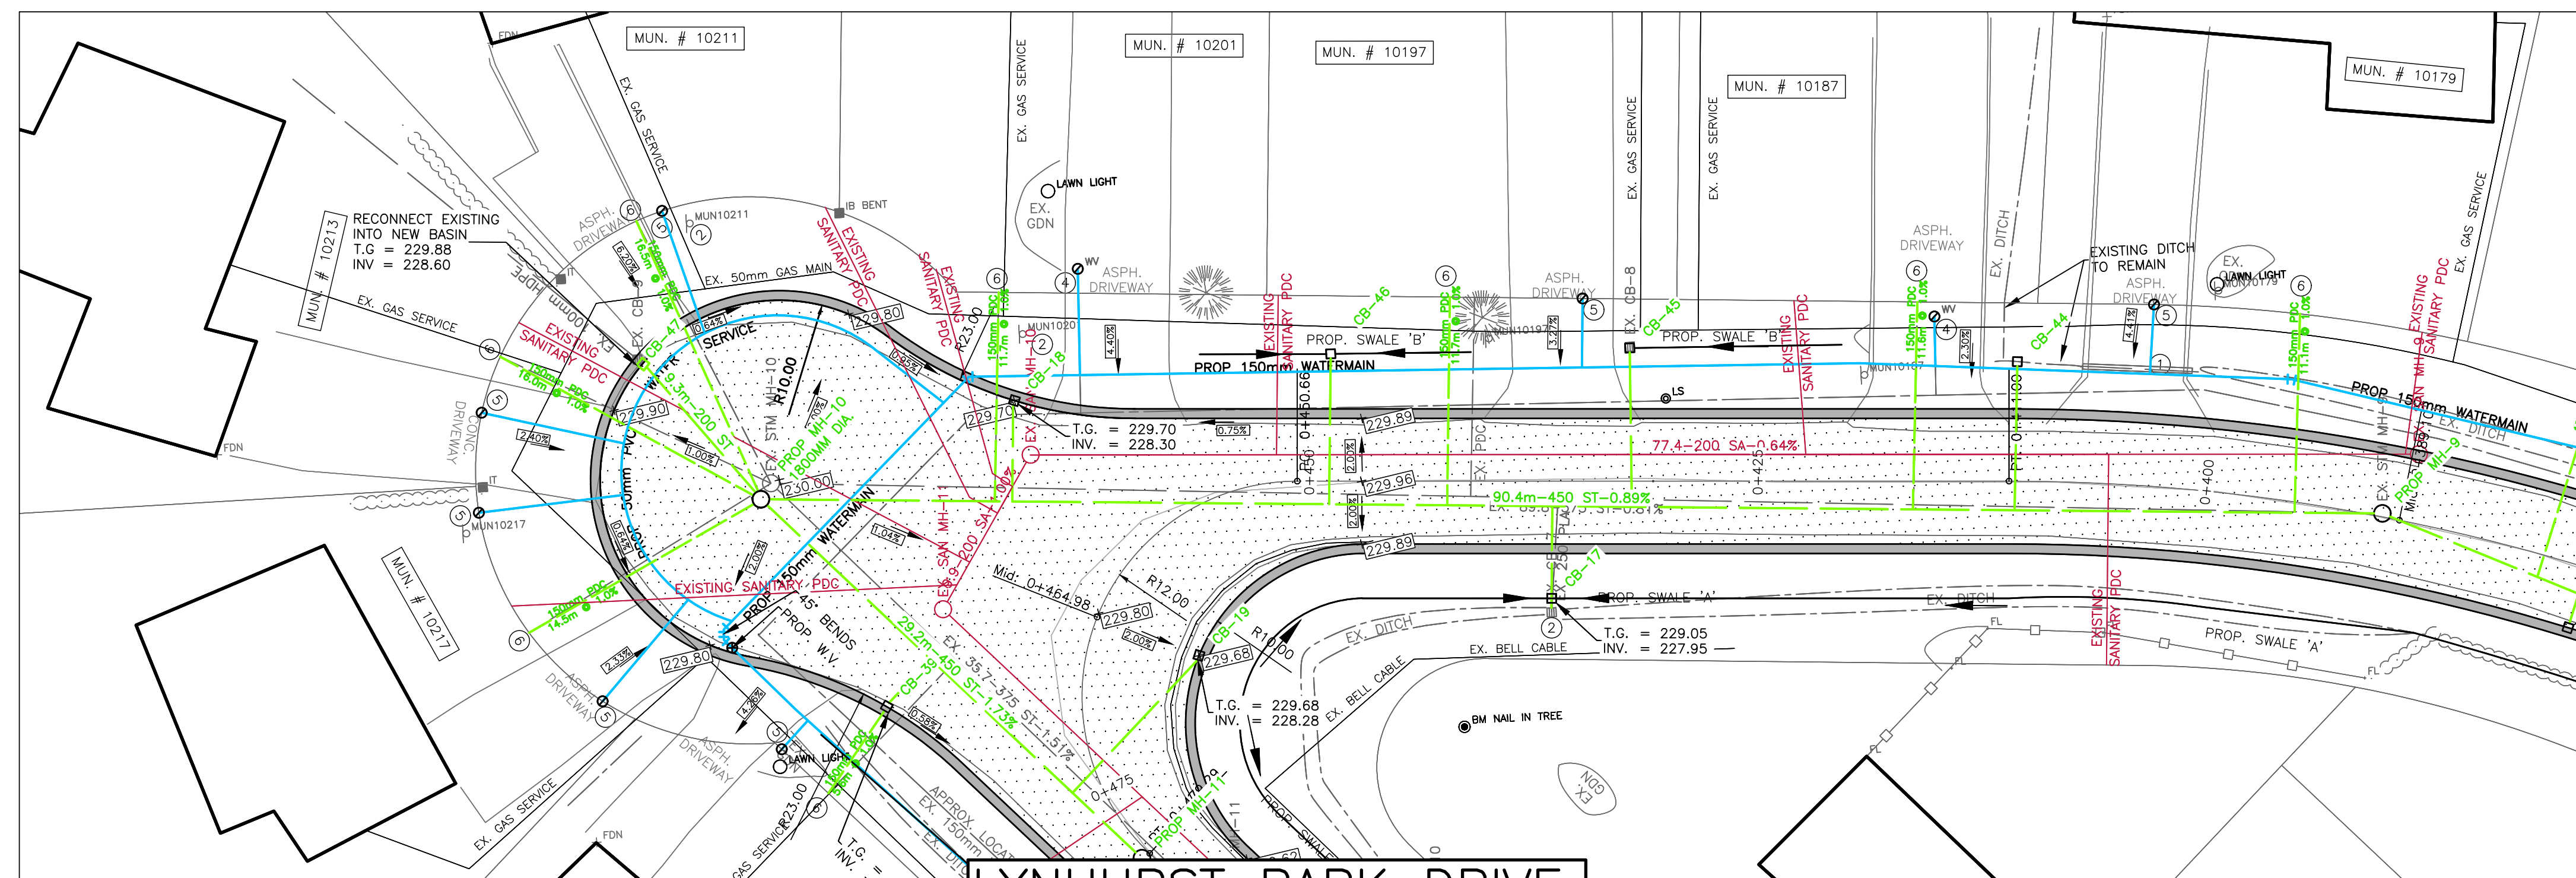


LYNHURST PARK DRIVE

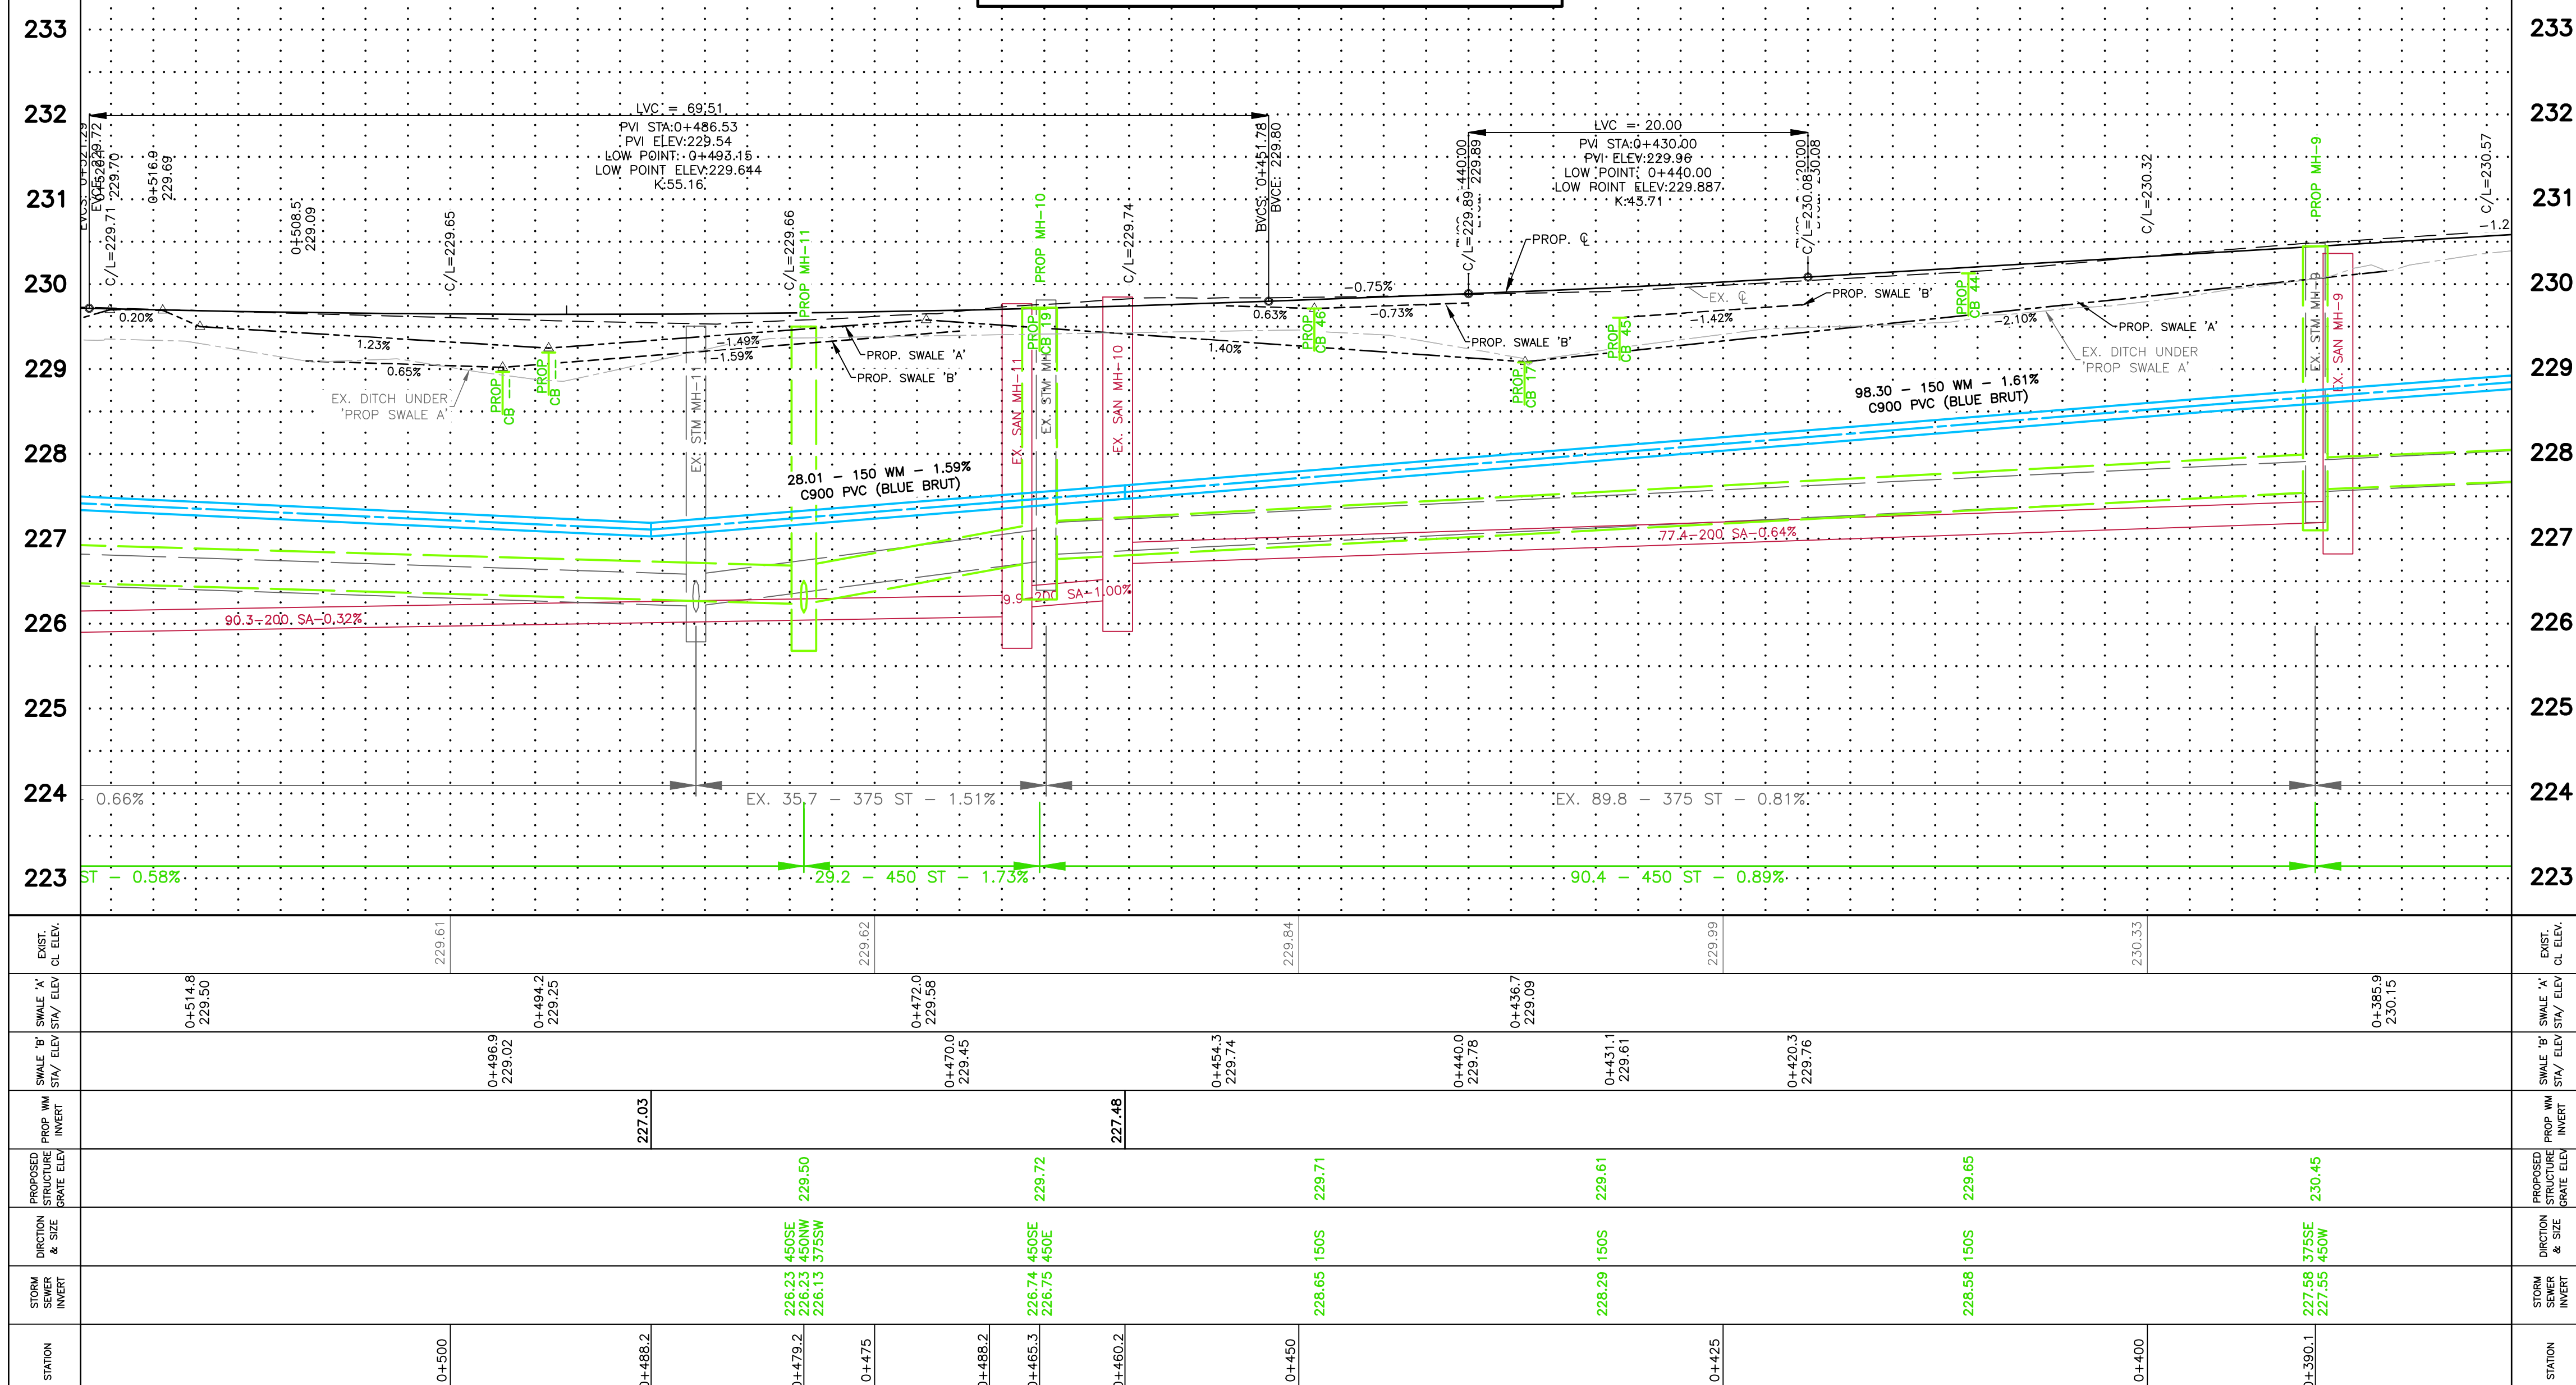[illegible]


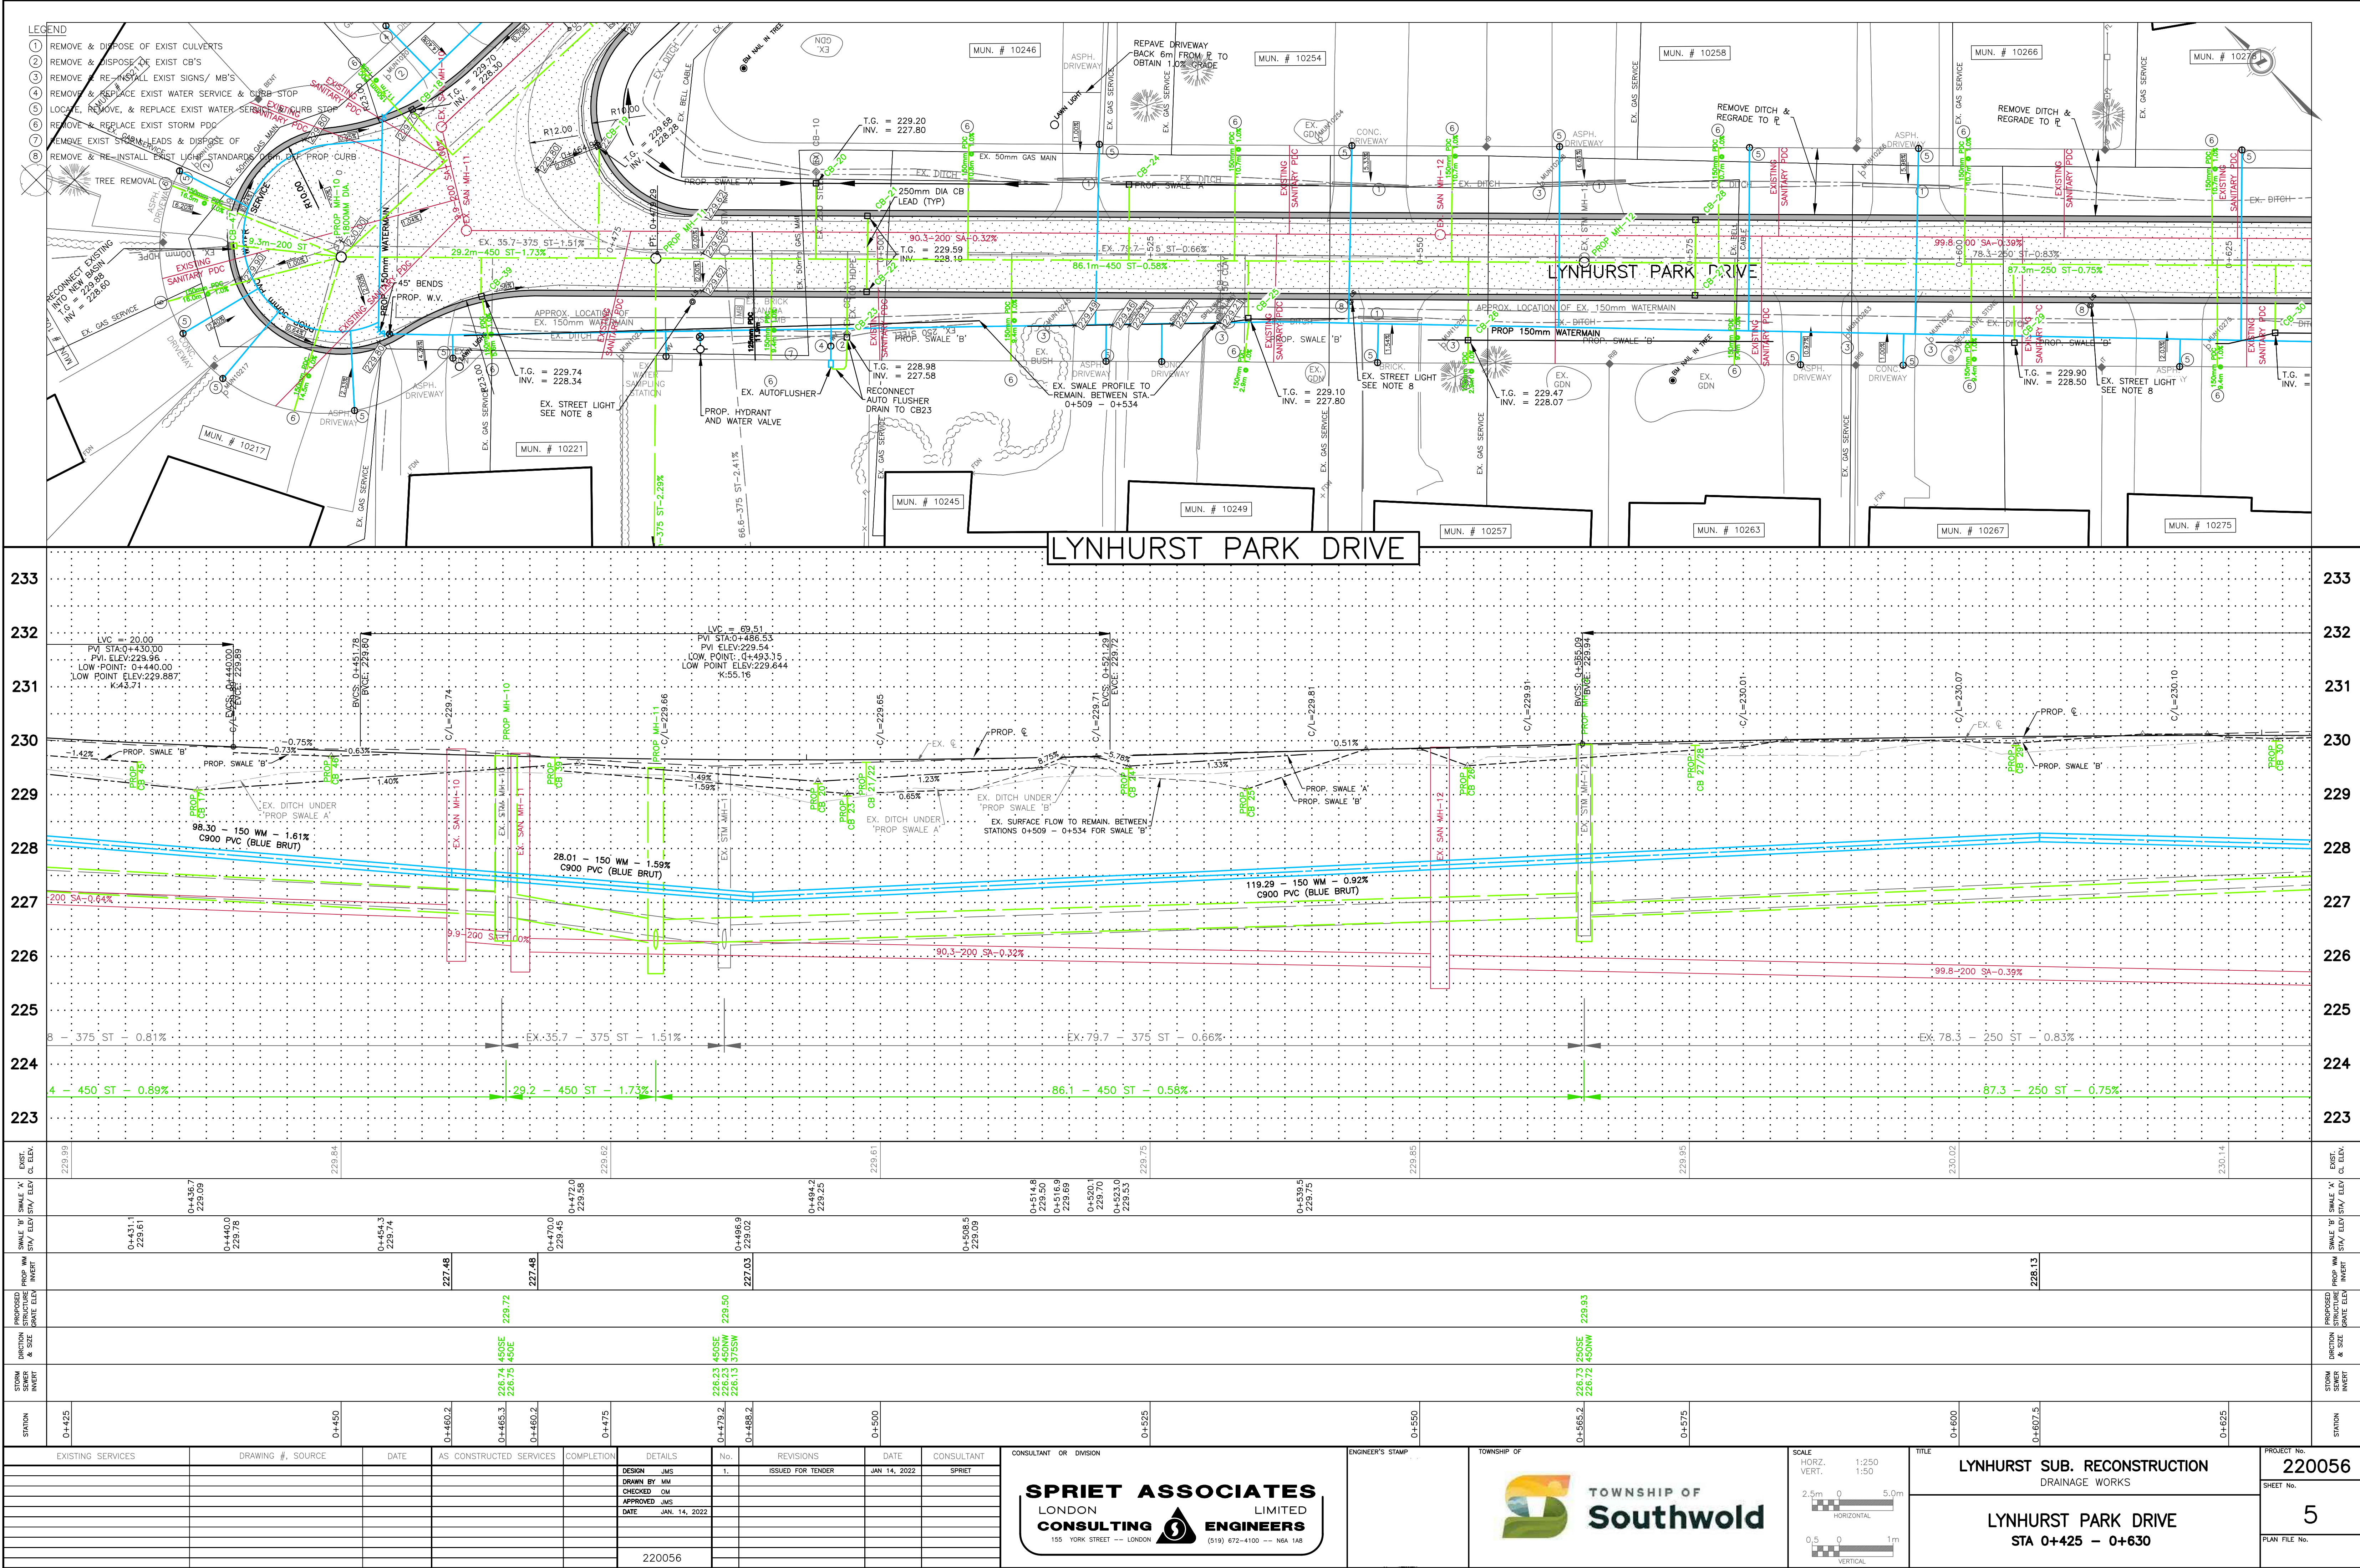


- LEGEND**
- ① REMOVE & DISPOSE OF EXIST. CULVERTS
 - ② REMOVE & DISPOSE OF EXIST CB'S
 - ③ REMOVE & RE-INSTALL EXIST SIGNS/ M.E'S
 - ④ REMOVE & REPLACE EXIST WATER SERVICE & CURB STOP
 - ⑤ LOCATE, REMOVE, & REPLACE EXIST WATER SERVICE & CURB STOP
 - ⑥ REMOVE & REPLACE EXIST STORM PDC
 - ⑦ REMOVE EXIST STORM LEADS & DISPOSE OF
 - ⑧ REMOVE & RE-INSTALL EXIST LIGHT STANDARDS 0.6m OFF PROP CURB
-  TREE REMOVAL

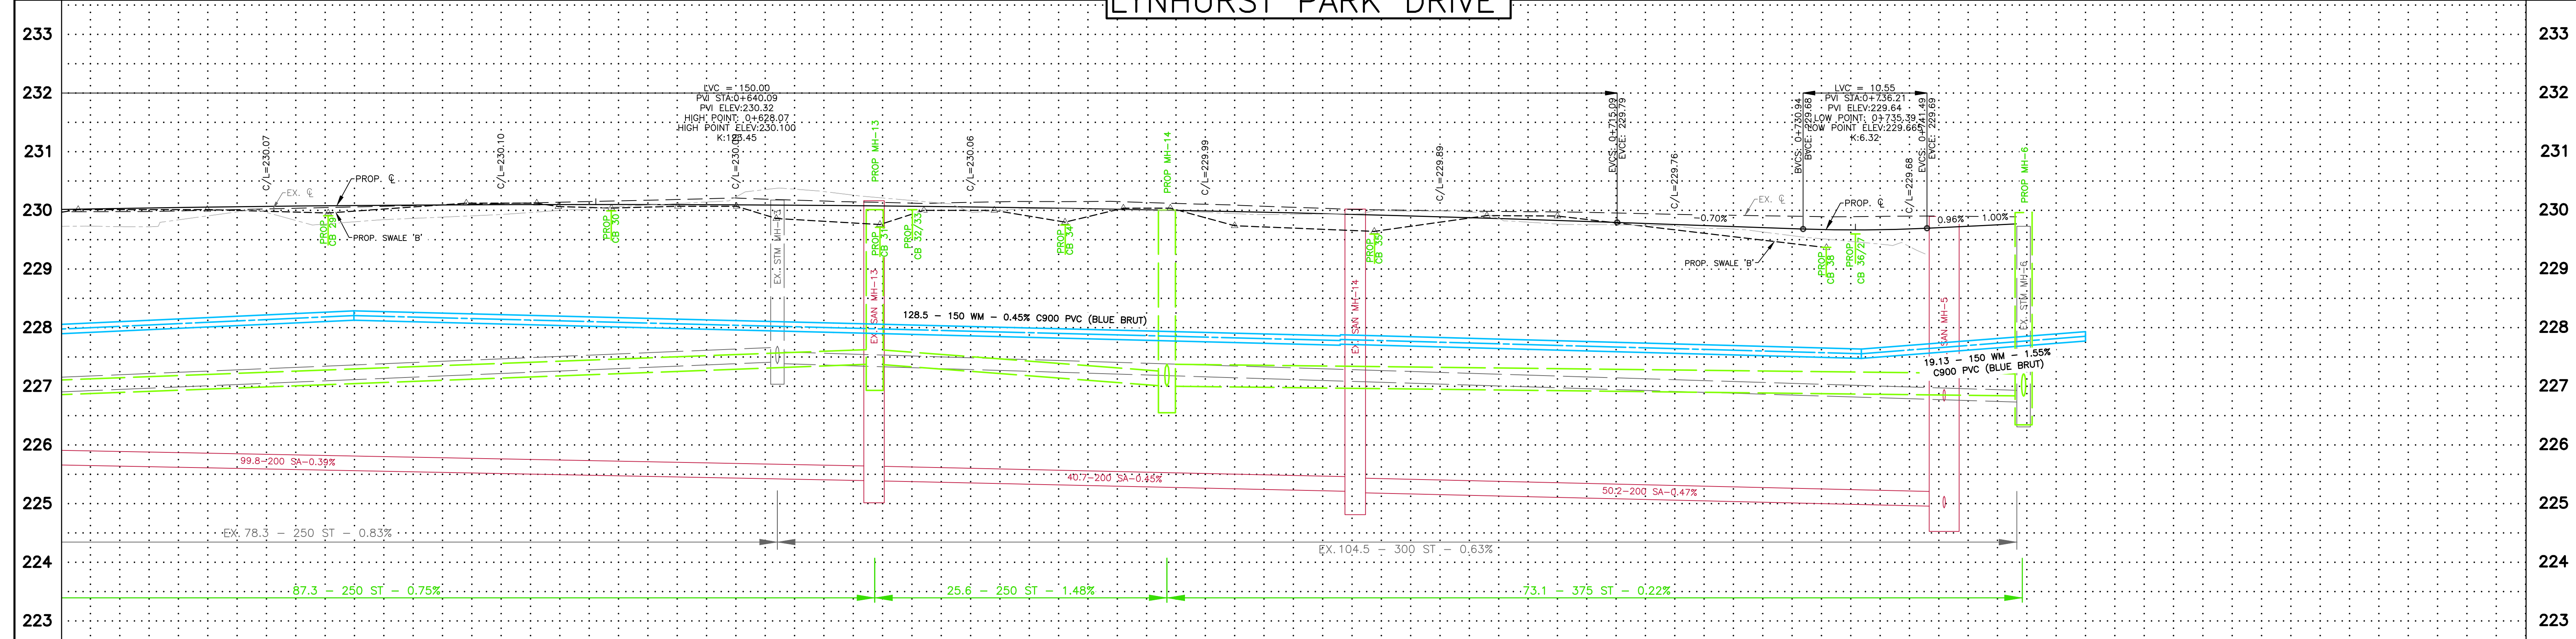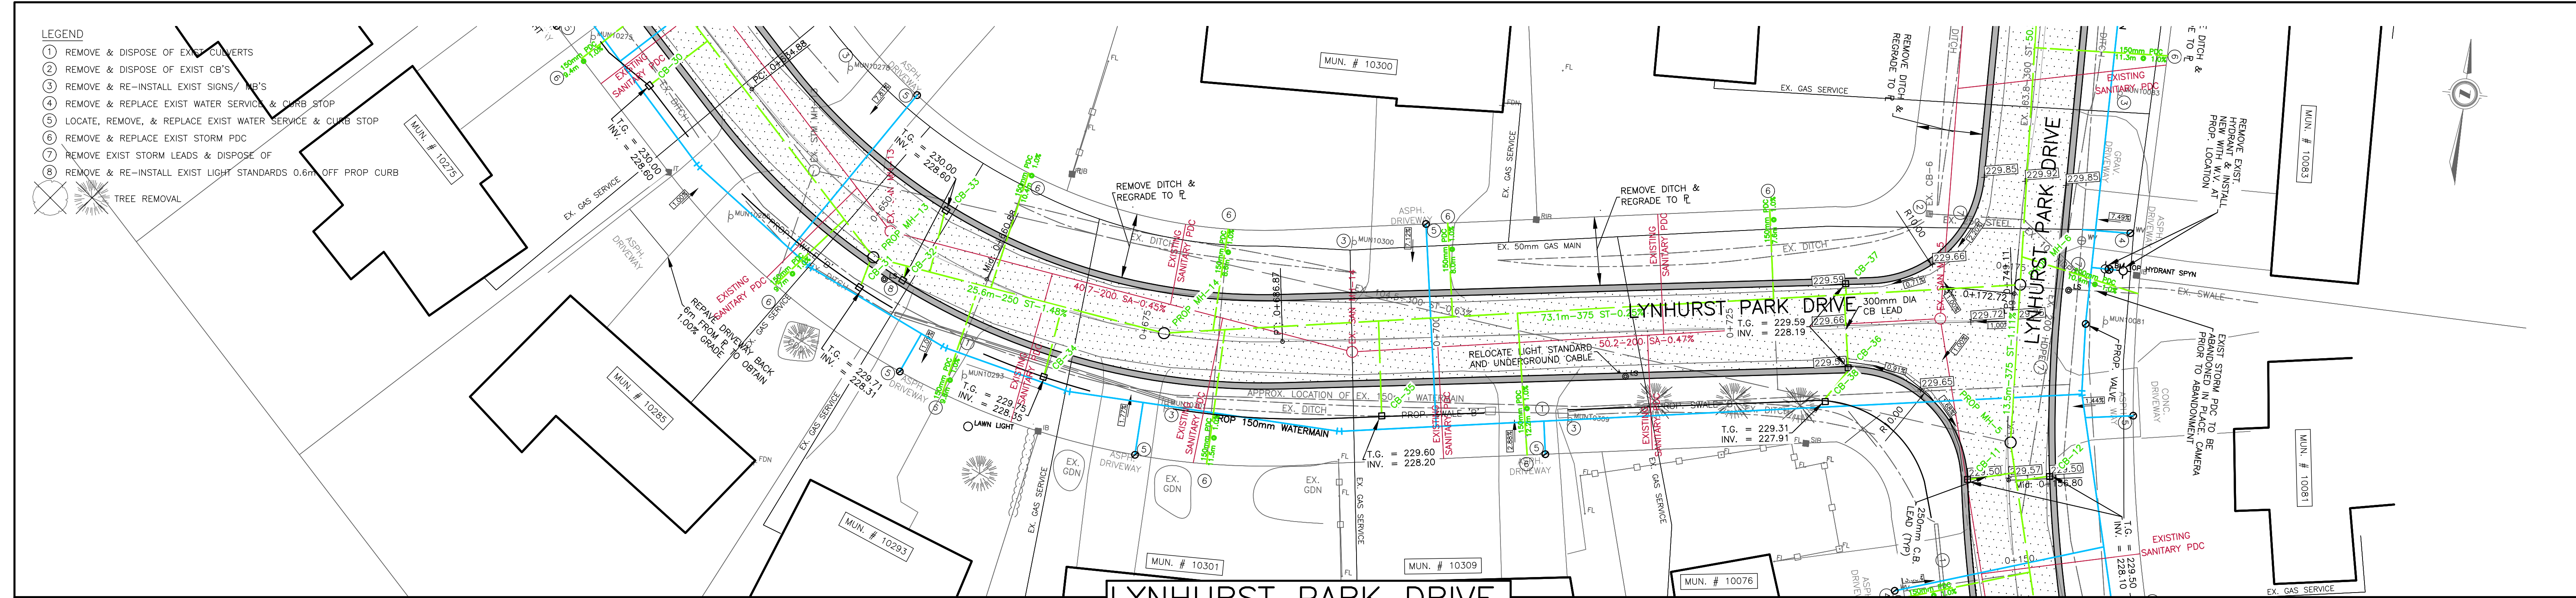[illegible]

- ① REMOVE & DISPOSE OF EXIST CULVERTS
 - ② REMOVE & DISPOSE OF EXIST CB'S
 - ③ REMOVE & RE-INSTALL EXIST SIGNS/ MB'S
 - ④ REMOVE & REPLACE EXIST WATER SERVICE & CURB STOP
 - ⑤ LOCATE, REMOVE, & REPLACE EXIST WATER SERVICE & CURB STOP
 - ⑥ REMOVE & REPLACE EXIST STORM PDC
 - ⑦ REMOVE EXIST STORM LEADS & DISPOSE OF
 - ⑧ REMOVE & RE-INSTALL EXIST LIGHT STANDARDS 0.6m OFF PROP CURB
- 

TREE REMOVAL

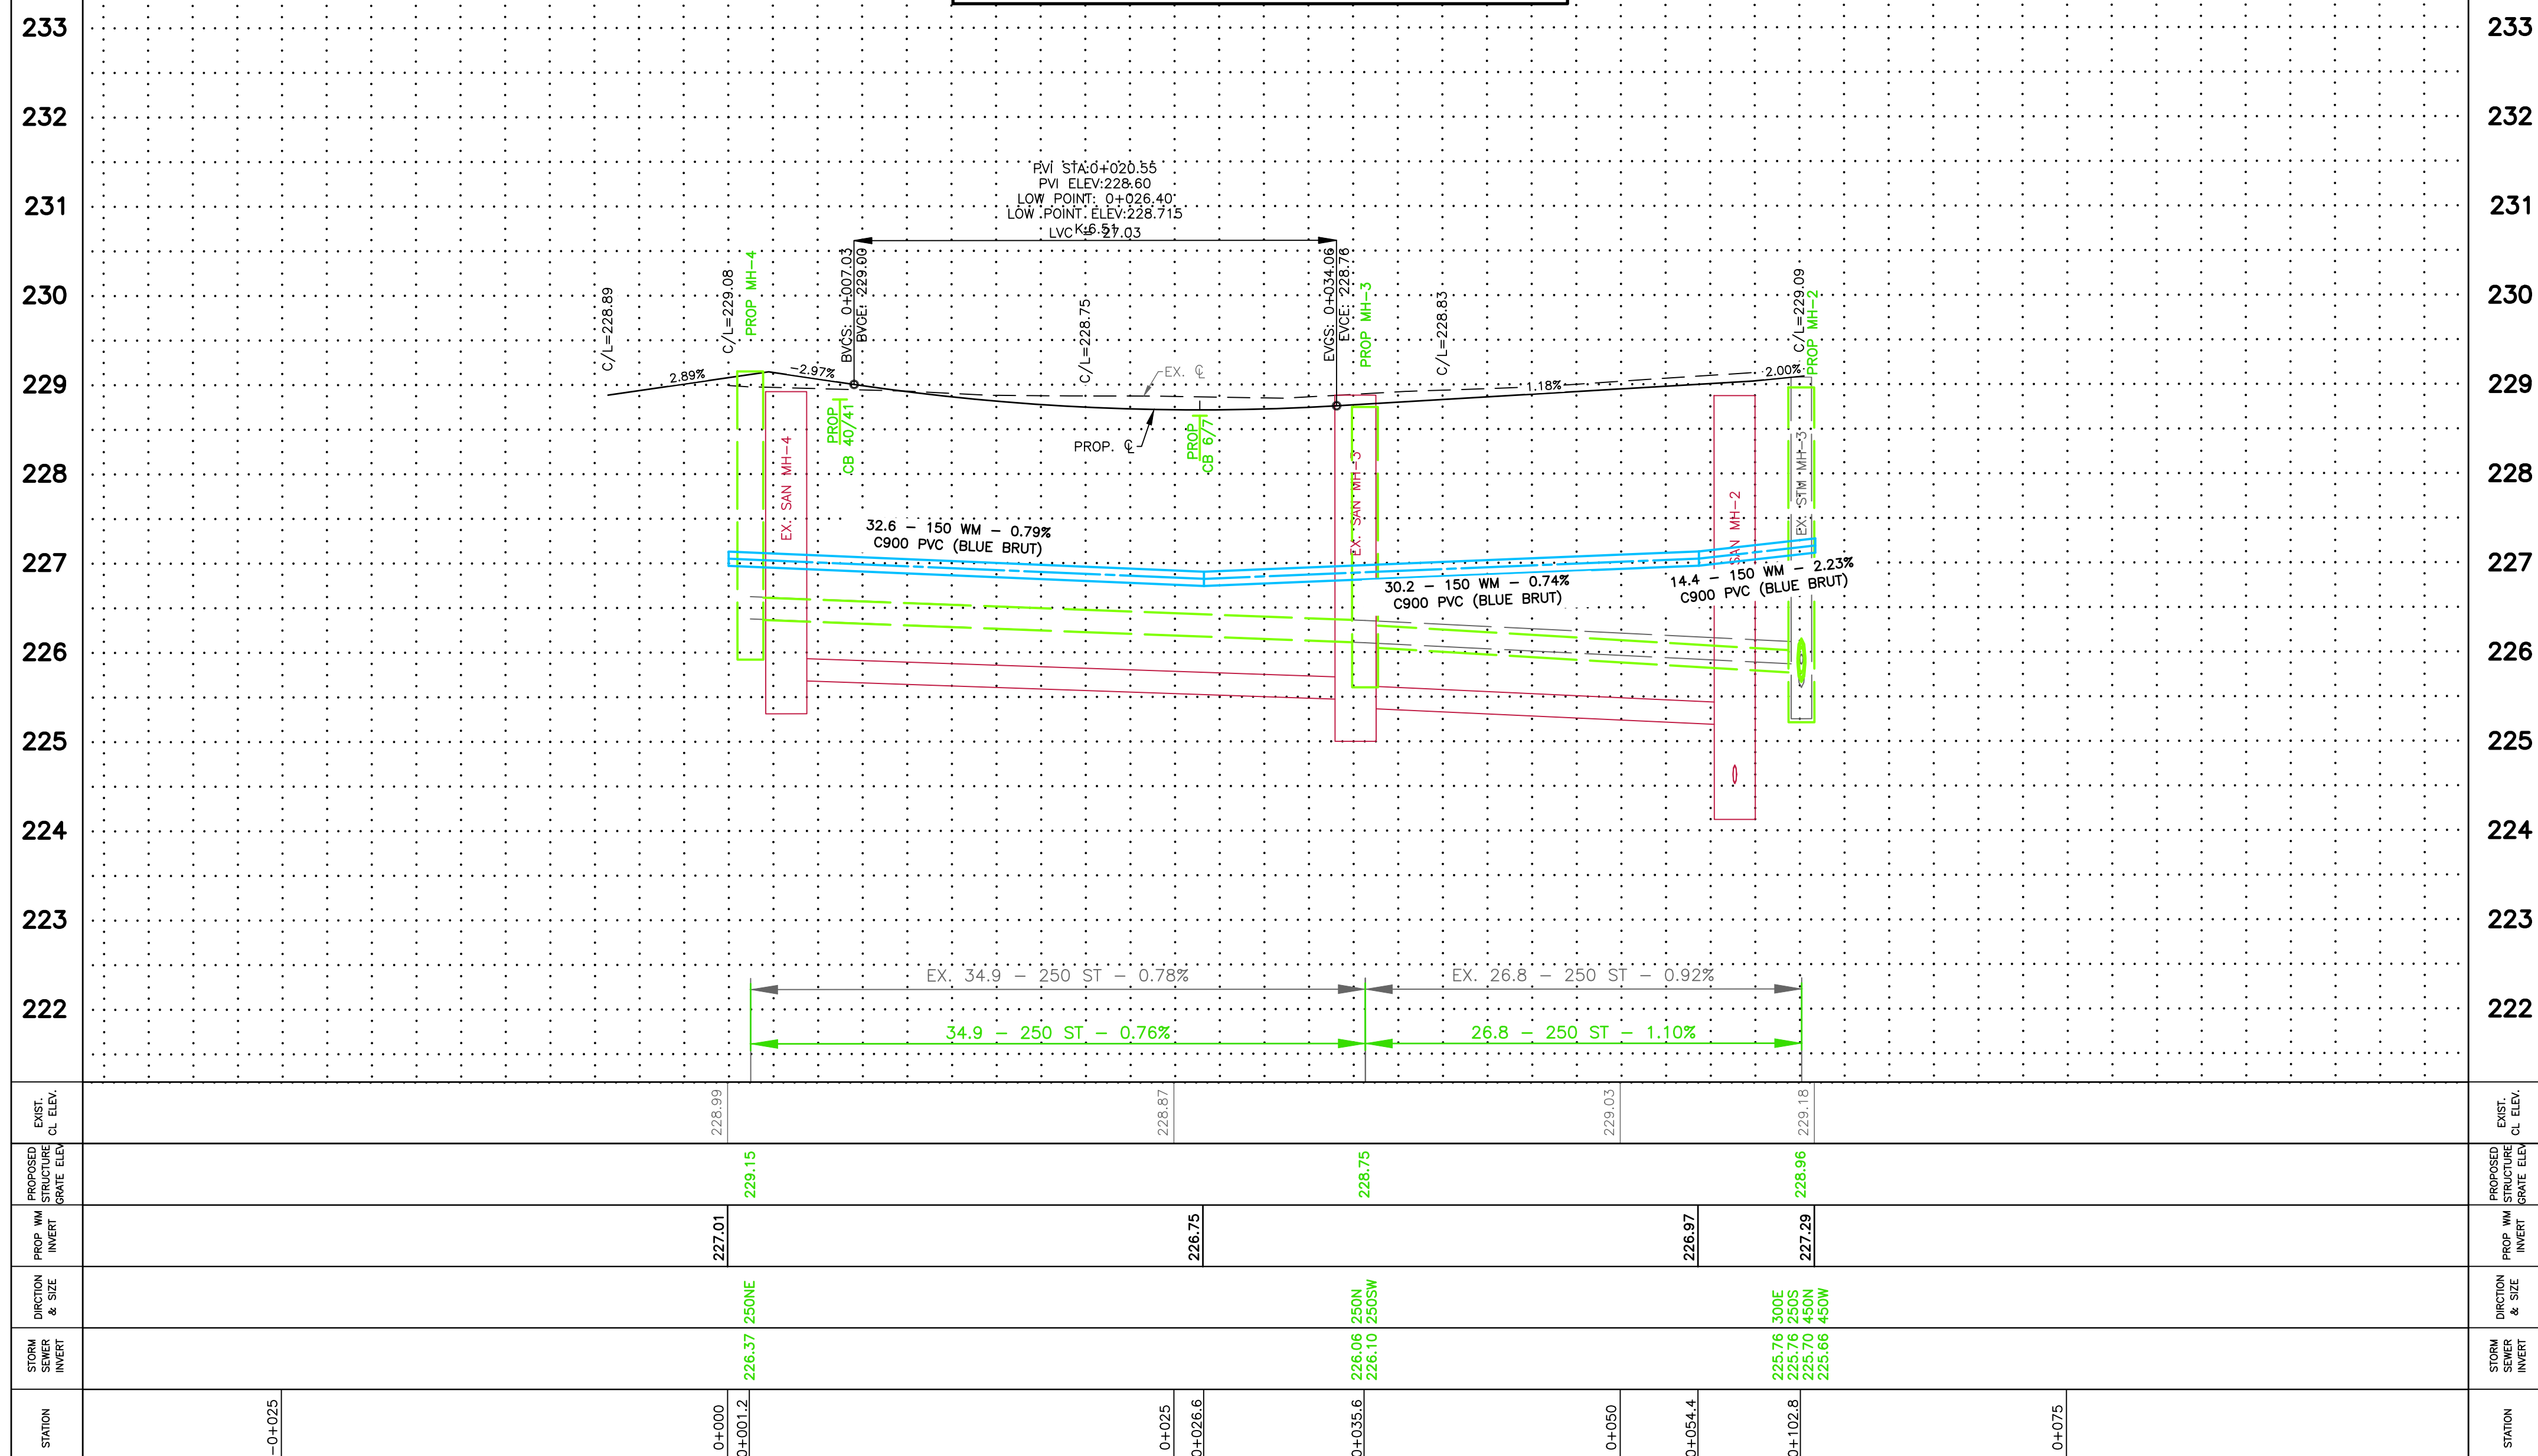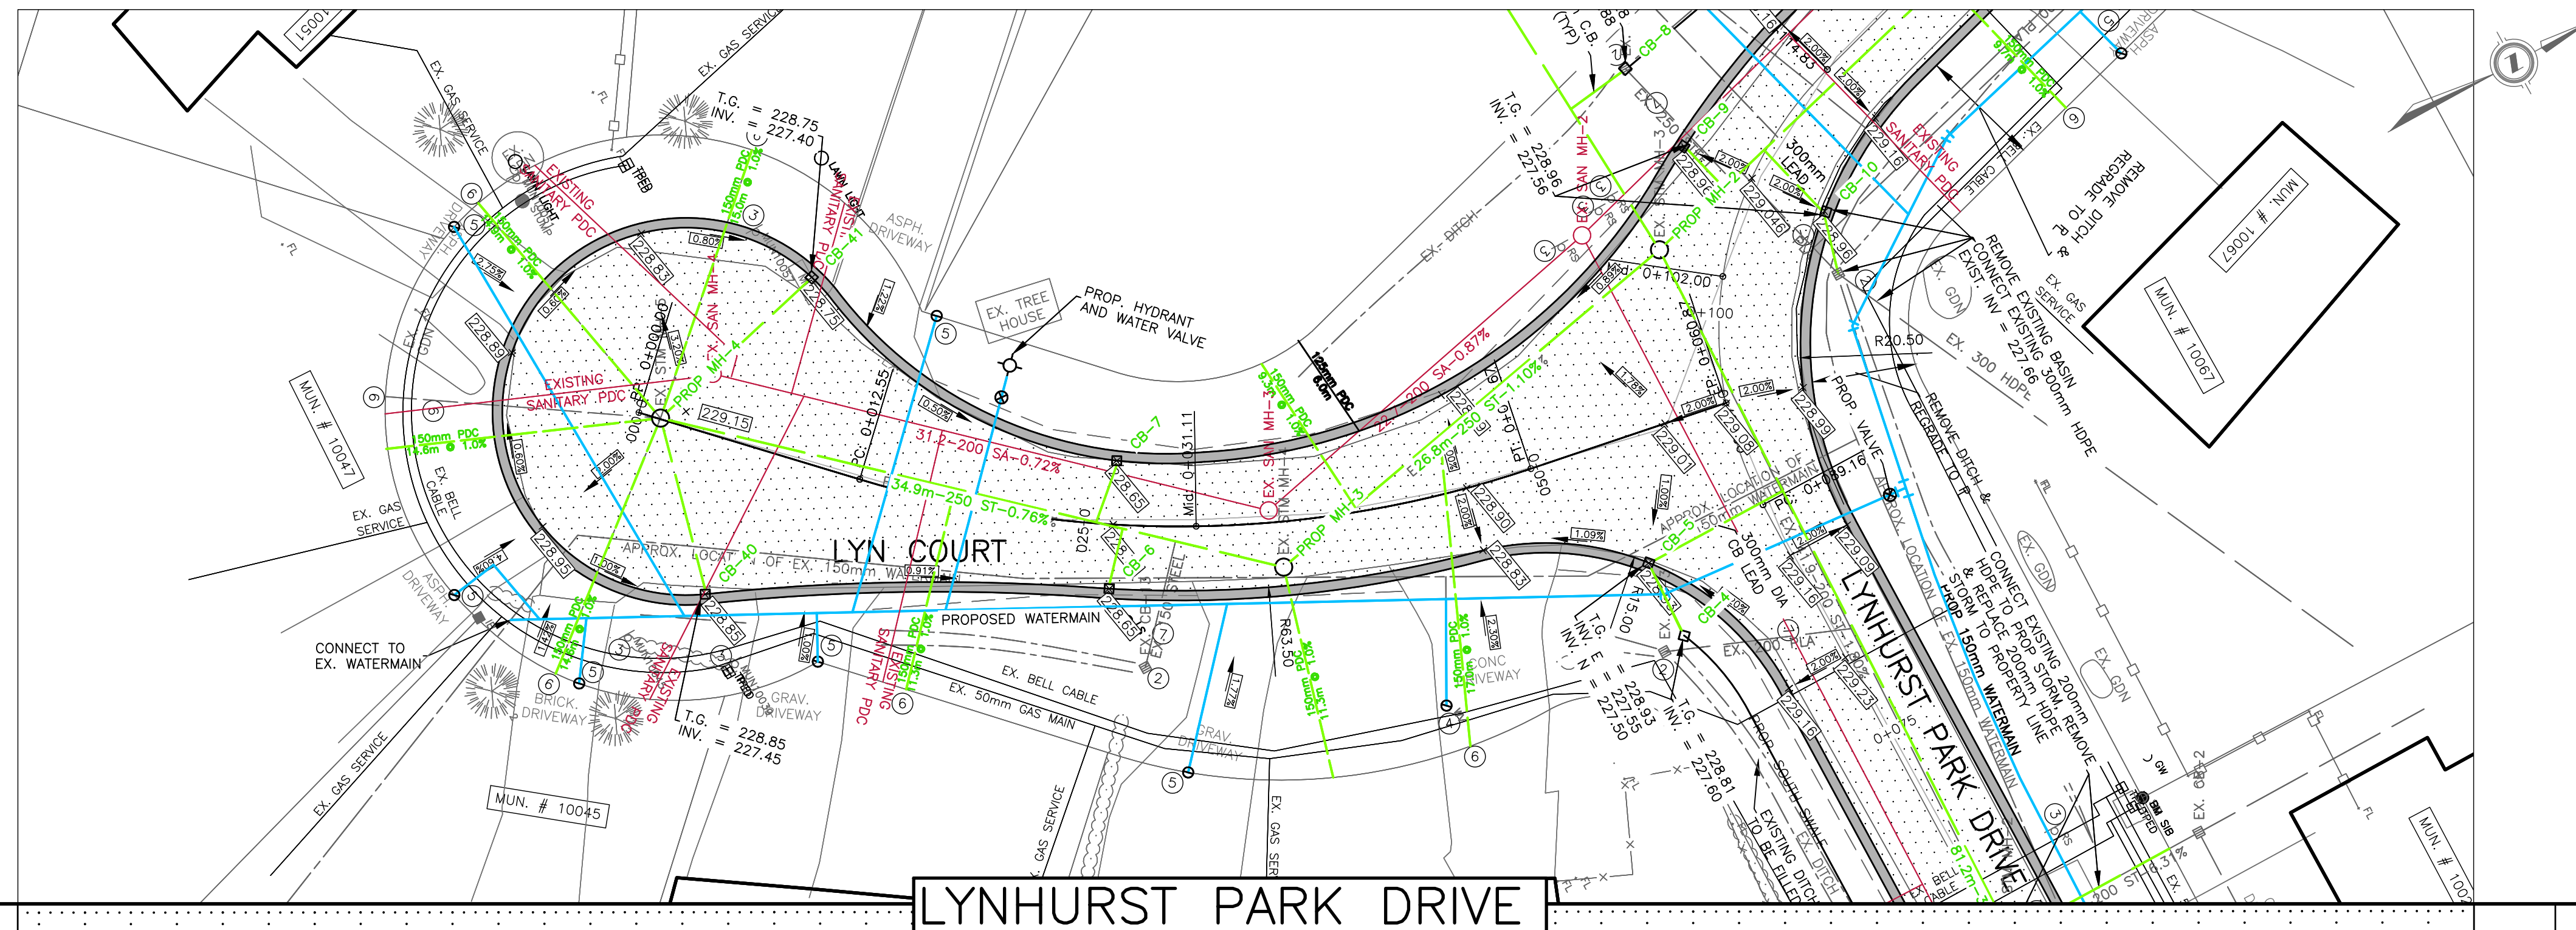[illegible]